



# A welcoming urban landscape

In the **industrial and office districts** of the European cities, **buildings** usually occupy the **middle of the building plots** and the open areas surrounding them function only as **delivery or service spaces**; the result is the **annihilation** of any possible **outdoor social life**. In our proposal, the central **open space becomes the generator of new relations** and regulates the **transformation of the area** over time. Its **environmental qualities** and its **welcoming character** will make it a strong **attraction point** for all the **collective activities** of the quarter.

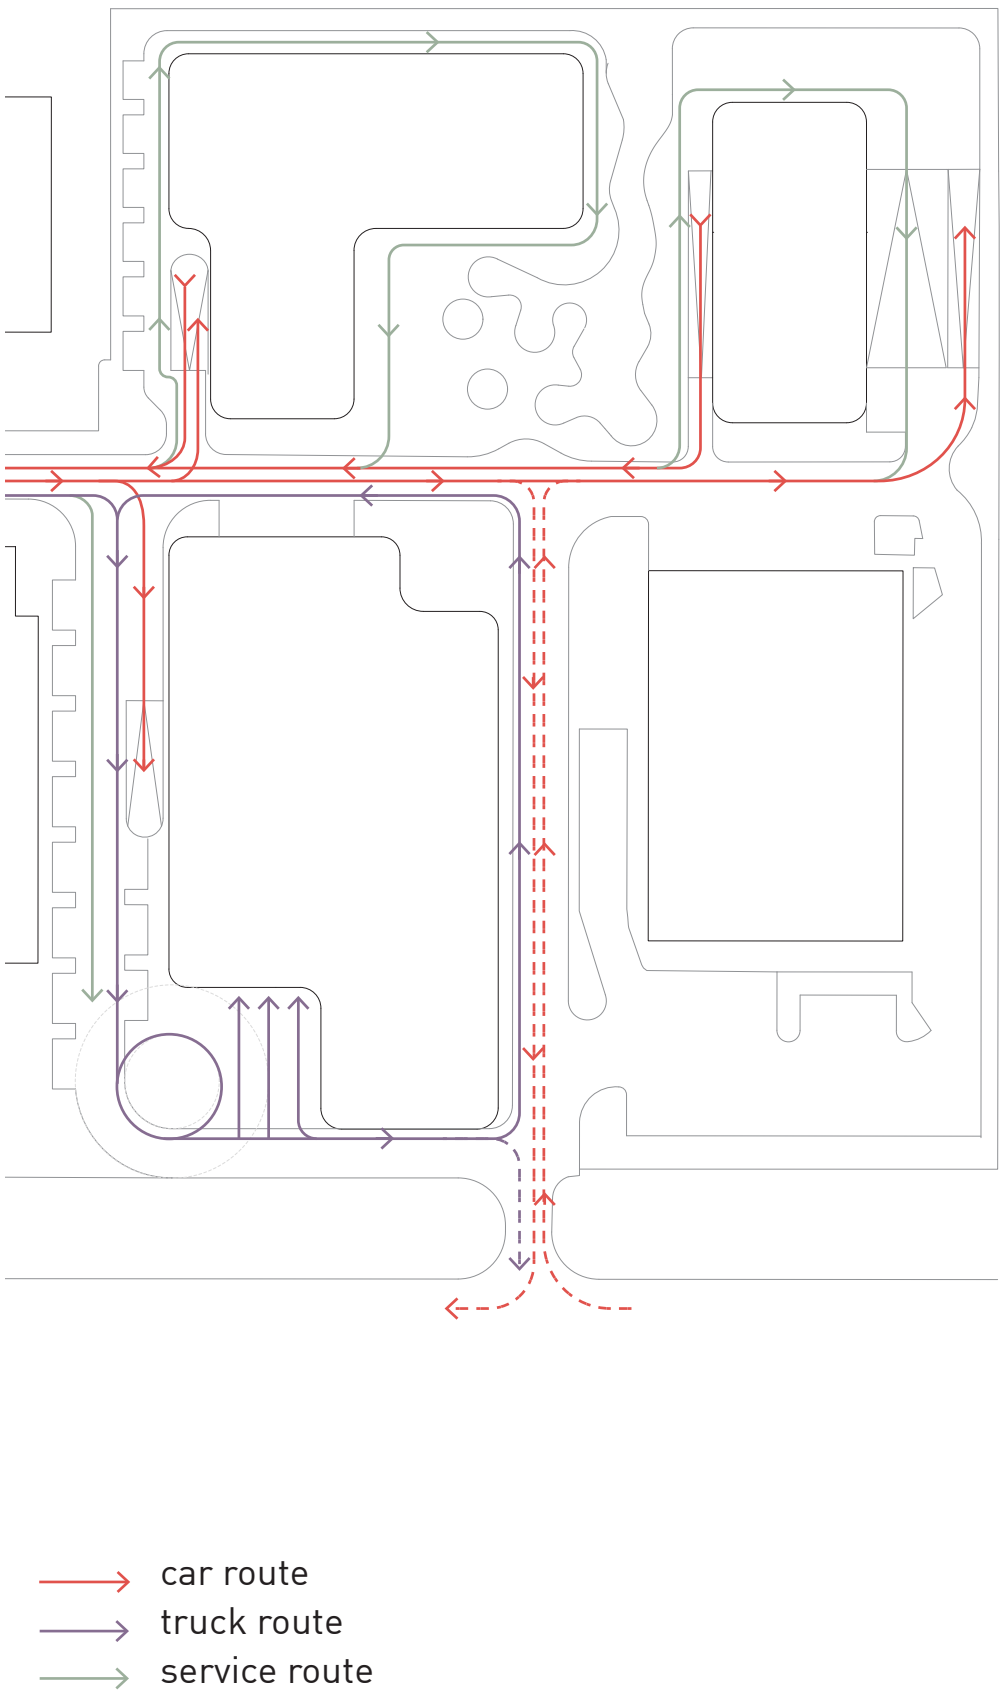

Circulation diagram

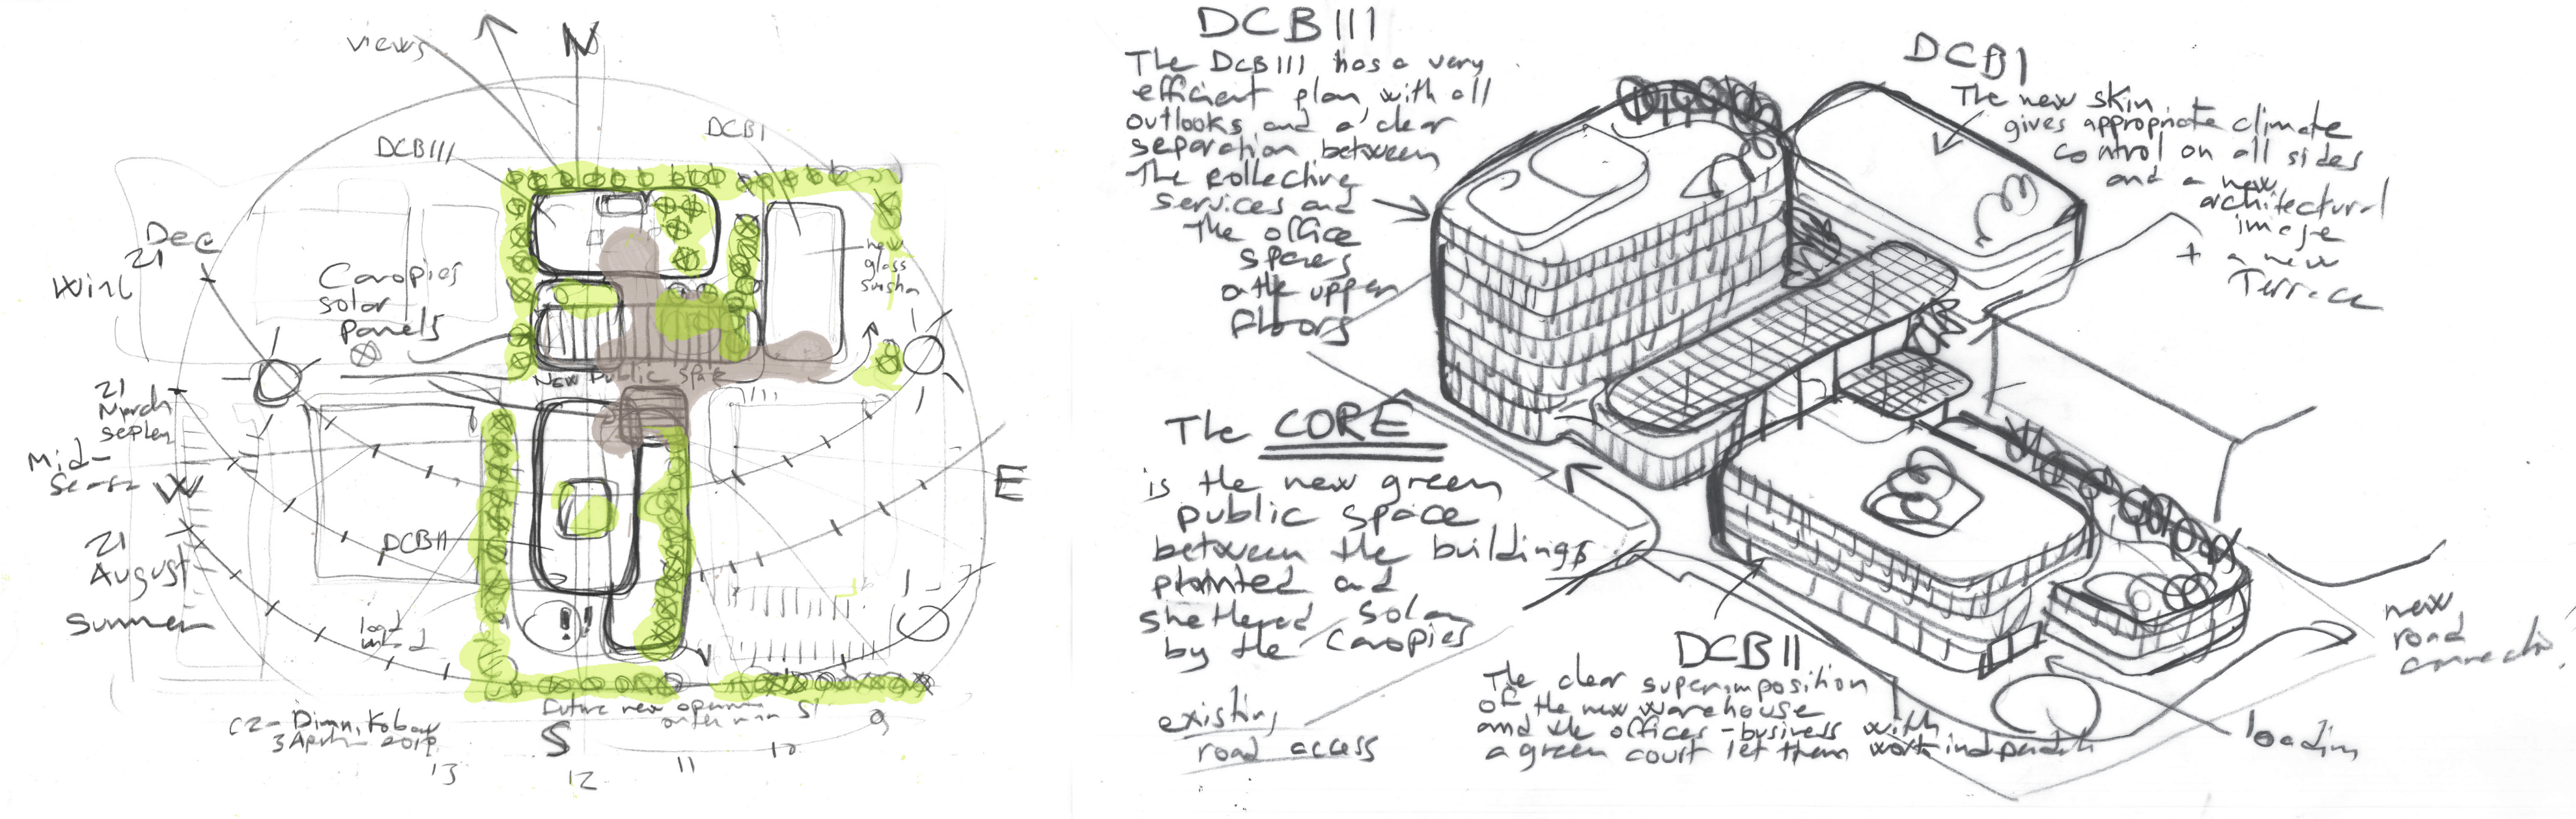

Site plan, scale 1:500

