



New social environments for evolving lifestyles

A number of **simple elements** contribute to shape the **heart of the project**: a **light metal canopy** sheltering the open space from **the sun and the rain**, formally **connecting the new buildings** and the existing ones and **creating a sense of protection** for the open air social life. The **rich planted landscape**, the overspill of the new **public functions** on the common space and the **backdrop of the new building fronts** give **scale and articulation** to this **social environment**, alive at all hours and seasons.

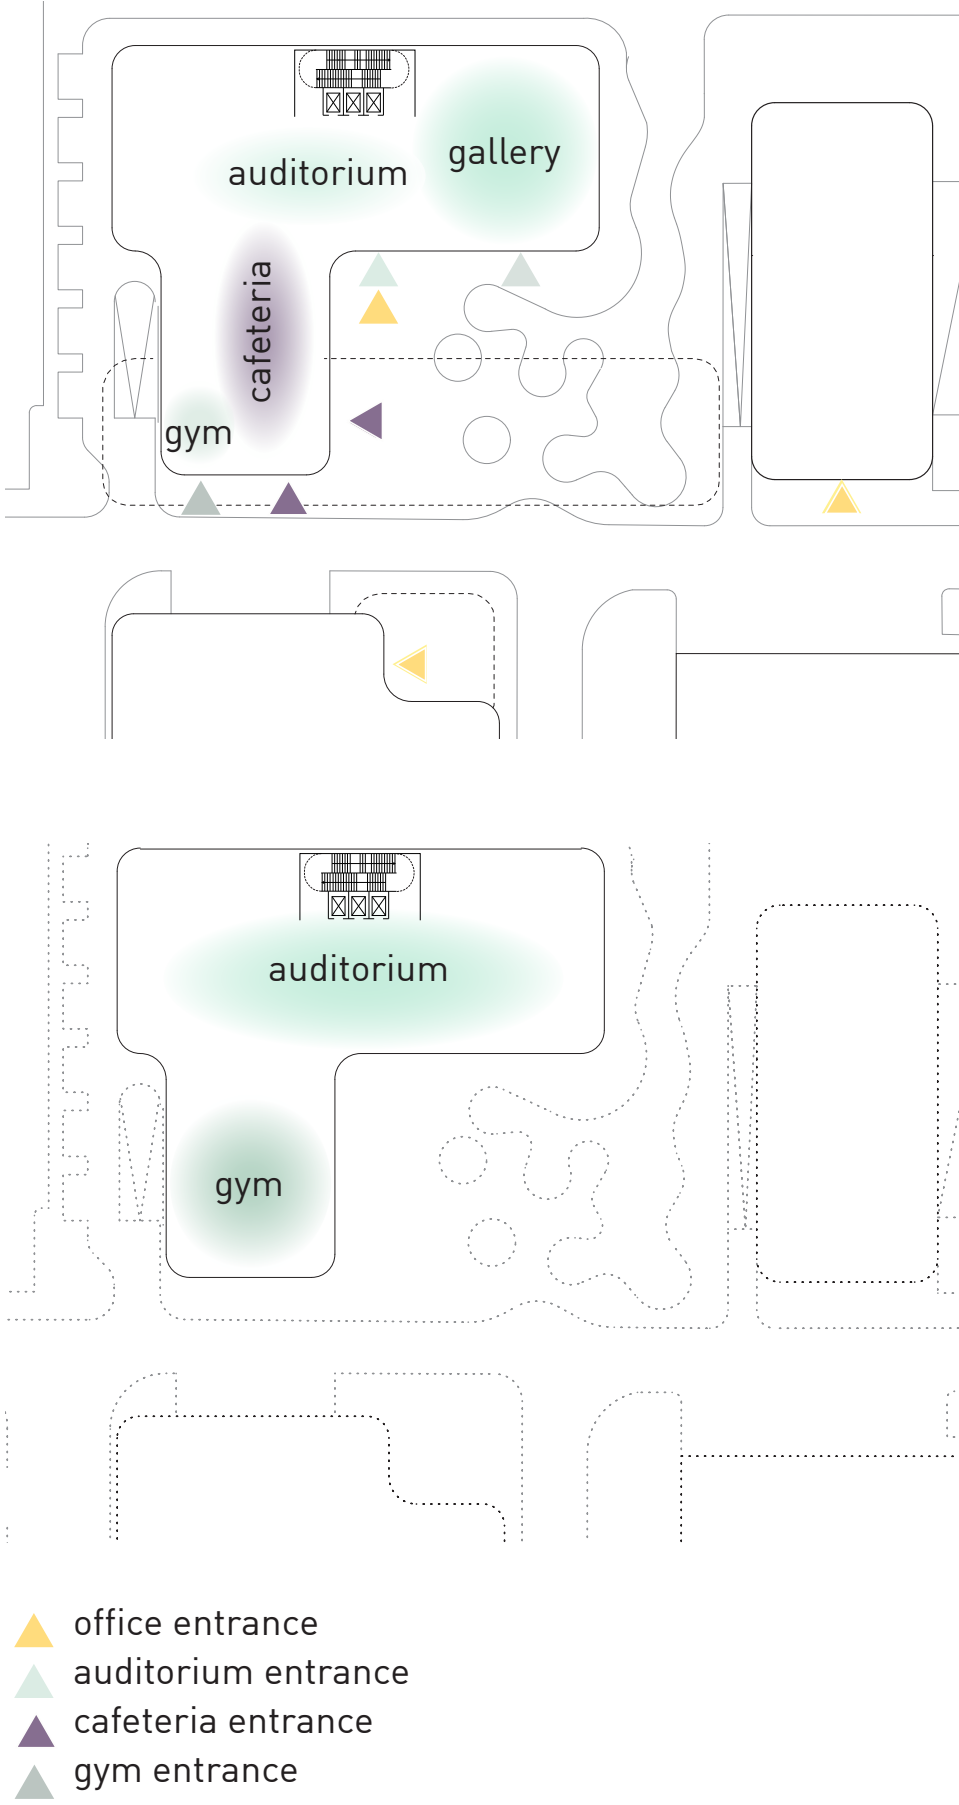

Independent access diagram

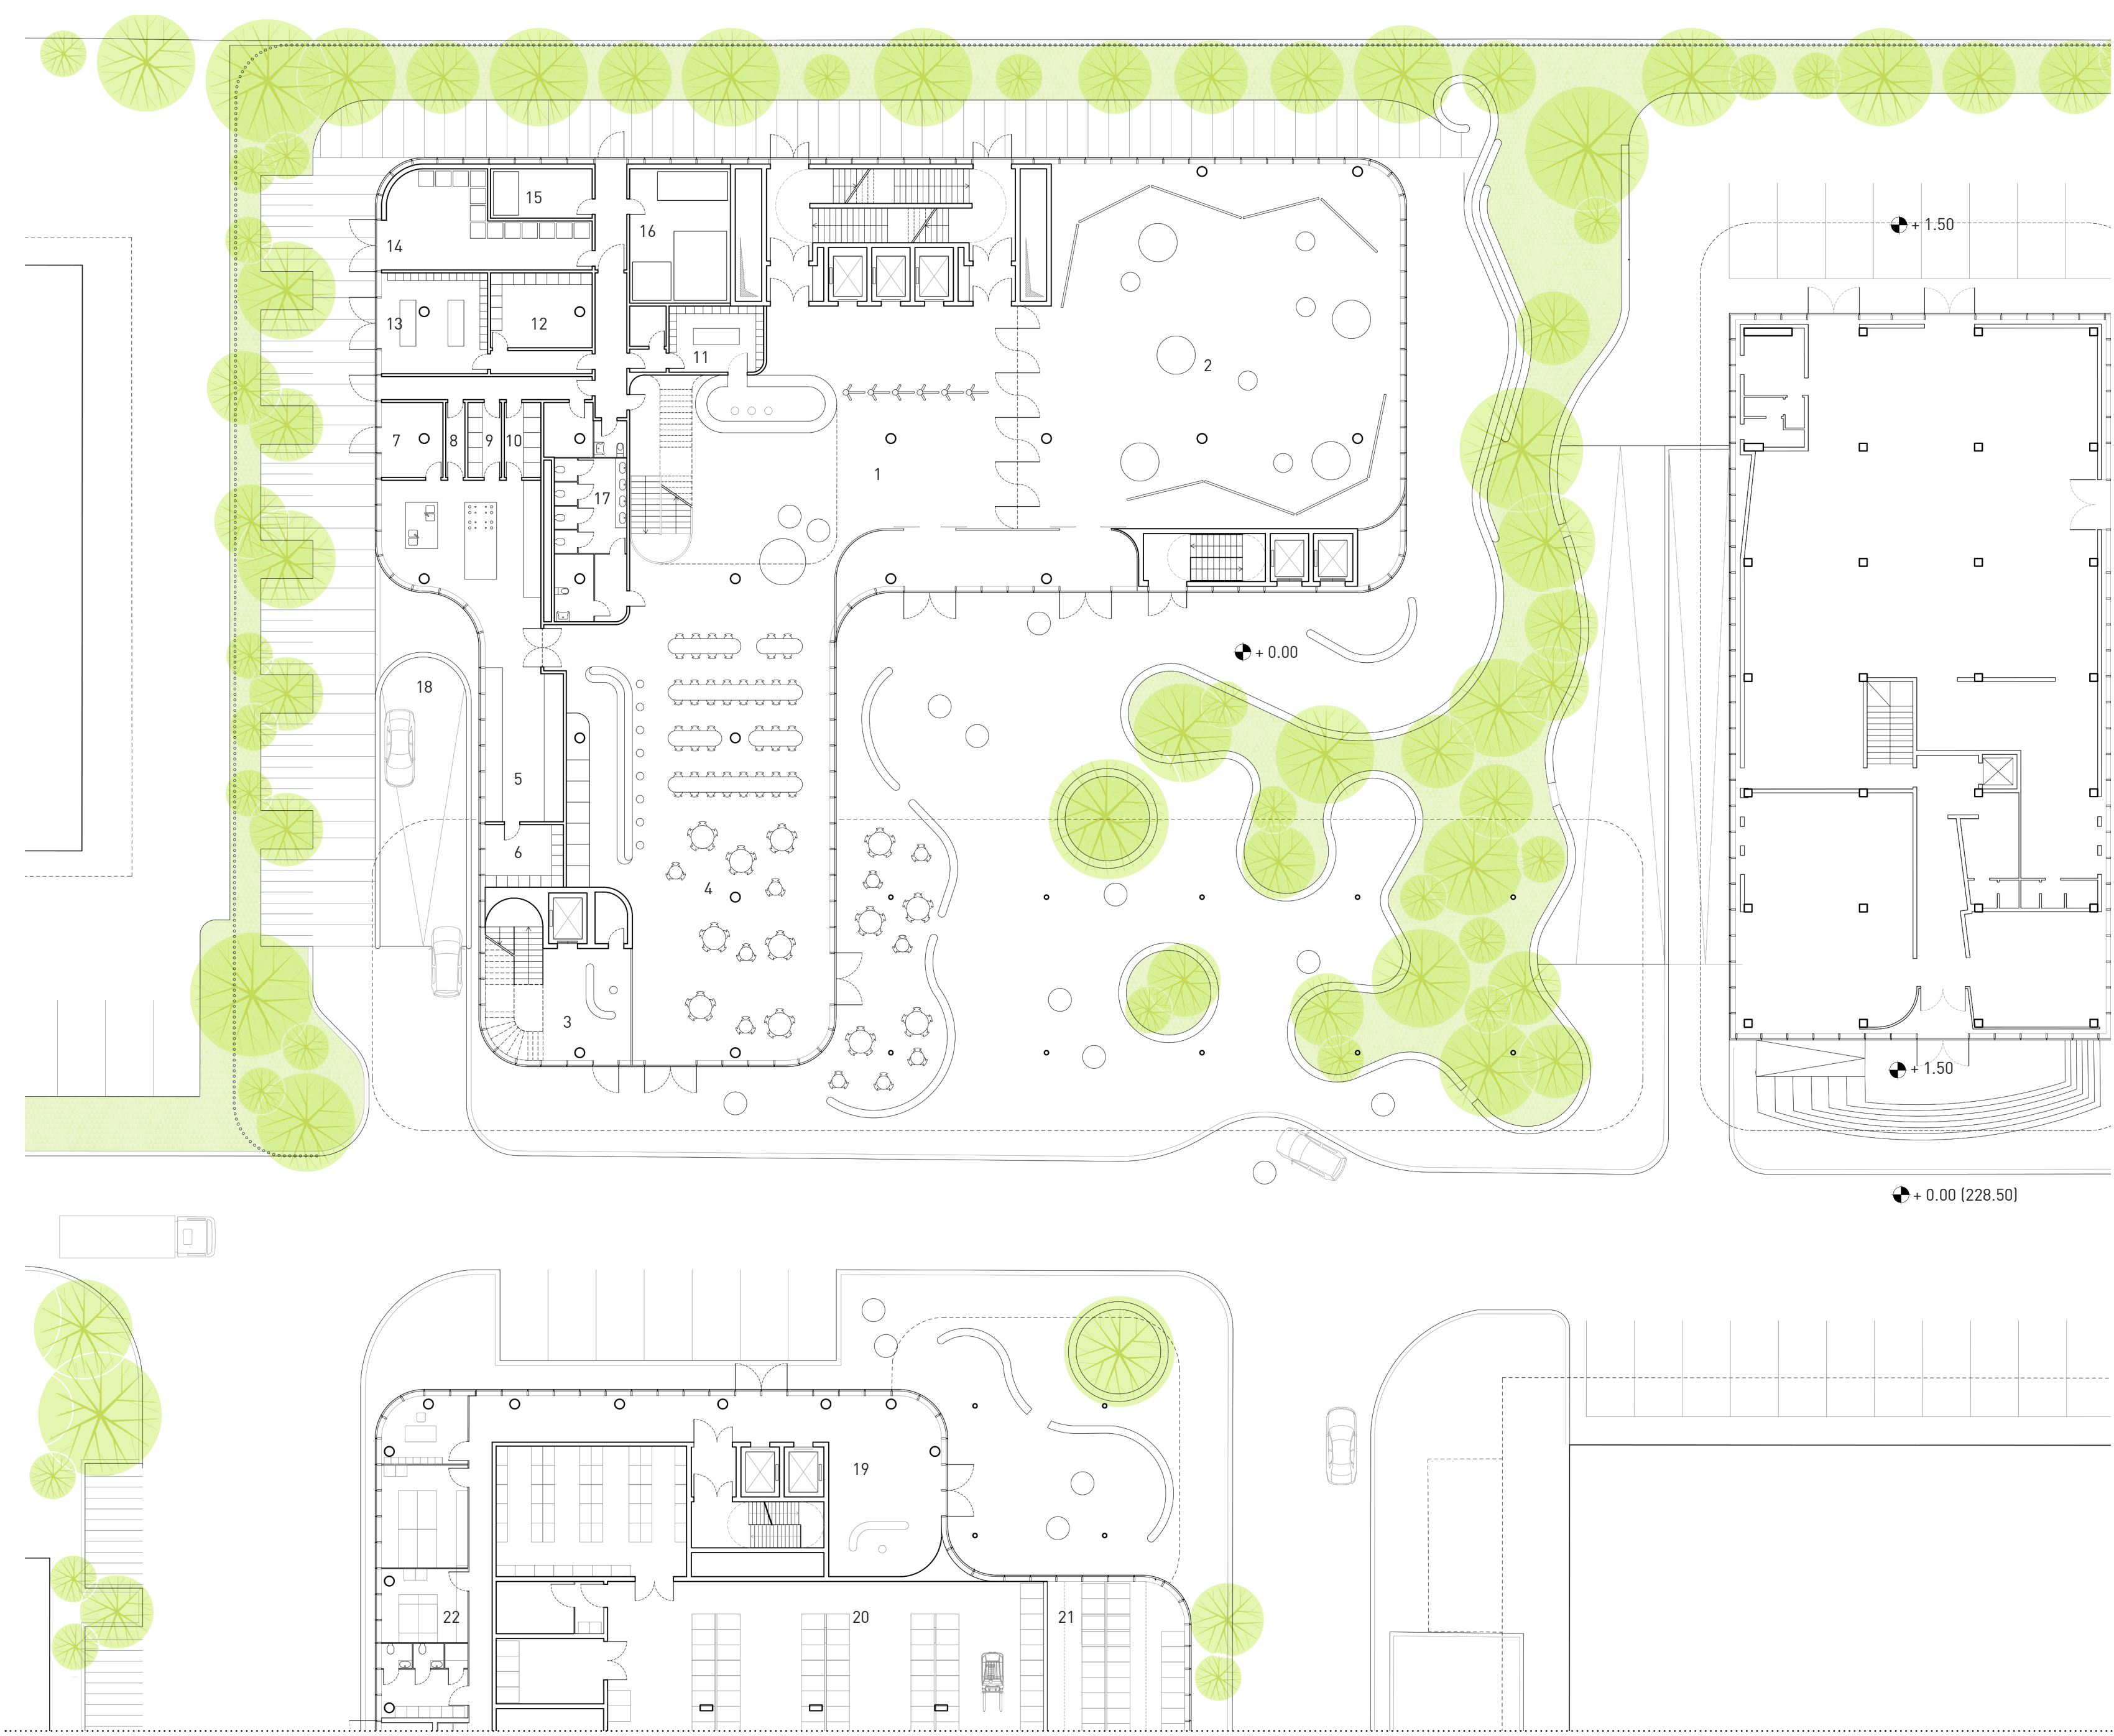

DCB III, ground floor plan, scale 1:250



South elevation, scale 1:250

