
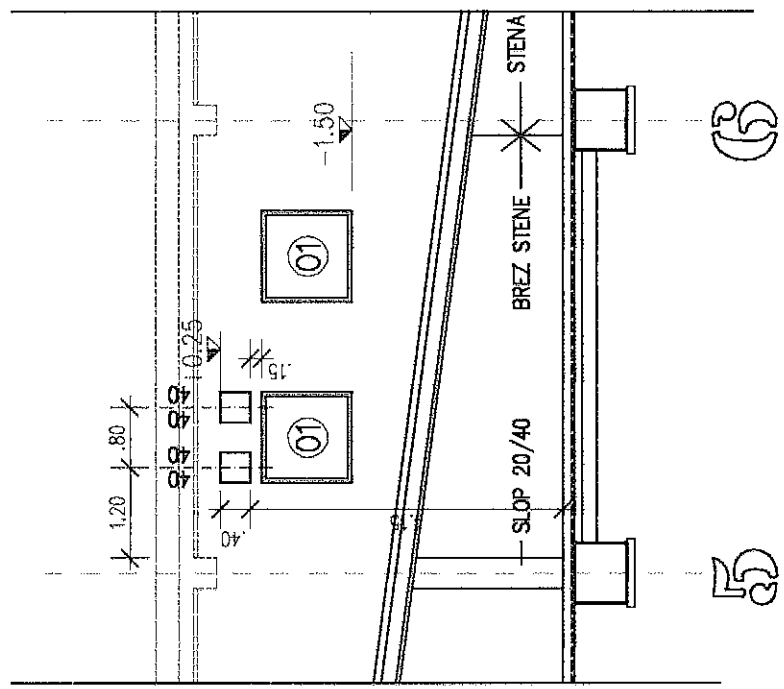


KLEINA MEDETAZA

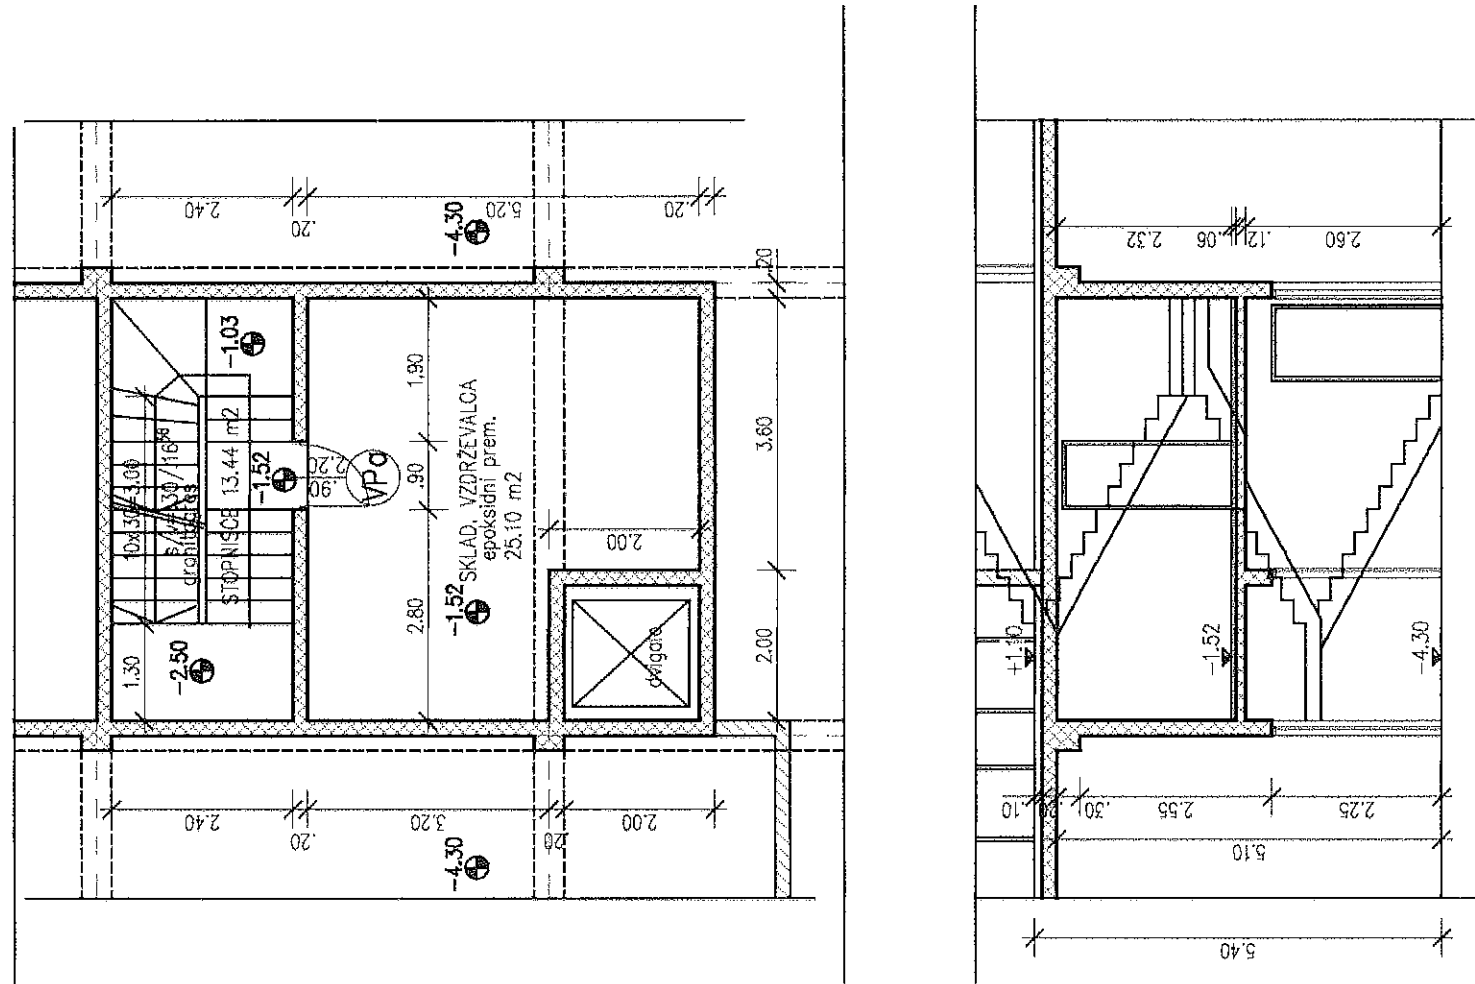

- LEGENDA**
- MODULARNI VOTLAK
 - ARM. BETON
 - TOPLOTNA IZOLACIJA
 - MONT. PRED. STENE

±0.00 = 288.55

tloris kleti

1:100



Delenjska c. 69, 1000 Ljubljana, tel. 061/127 74 55, telefax 061/127 74 50	
investitor	st. projekta
Resjava 30, 1000 LJUBLJANA	105/99
objekt	odg. vedja proj.
"FMC" LJUBLJANA	TOMAZ WHELCIC dia
veščina	odg. projektant
ARHITEKTURA	TOMAZ WHELCIC dia
načr. dok.	sodelavec
datum	MILAN PETROVIC g.t.
JUNI 2000	
list:	4