




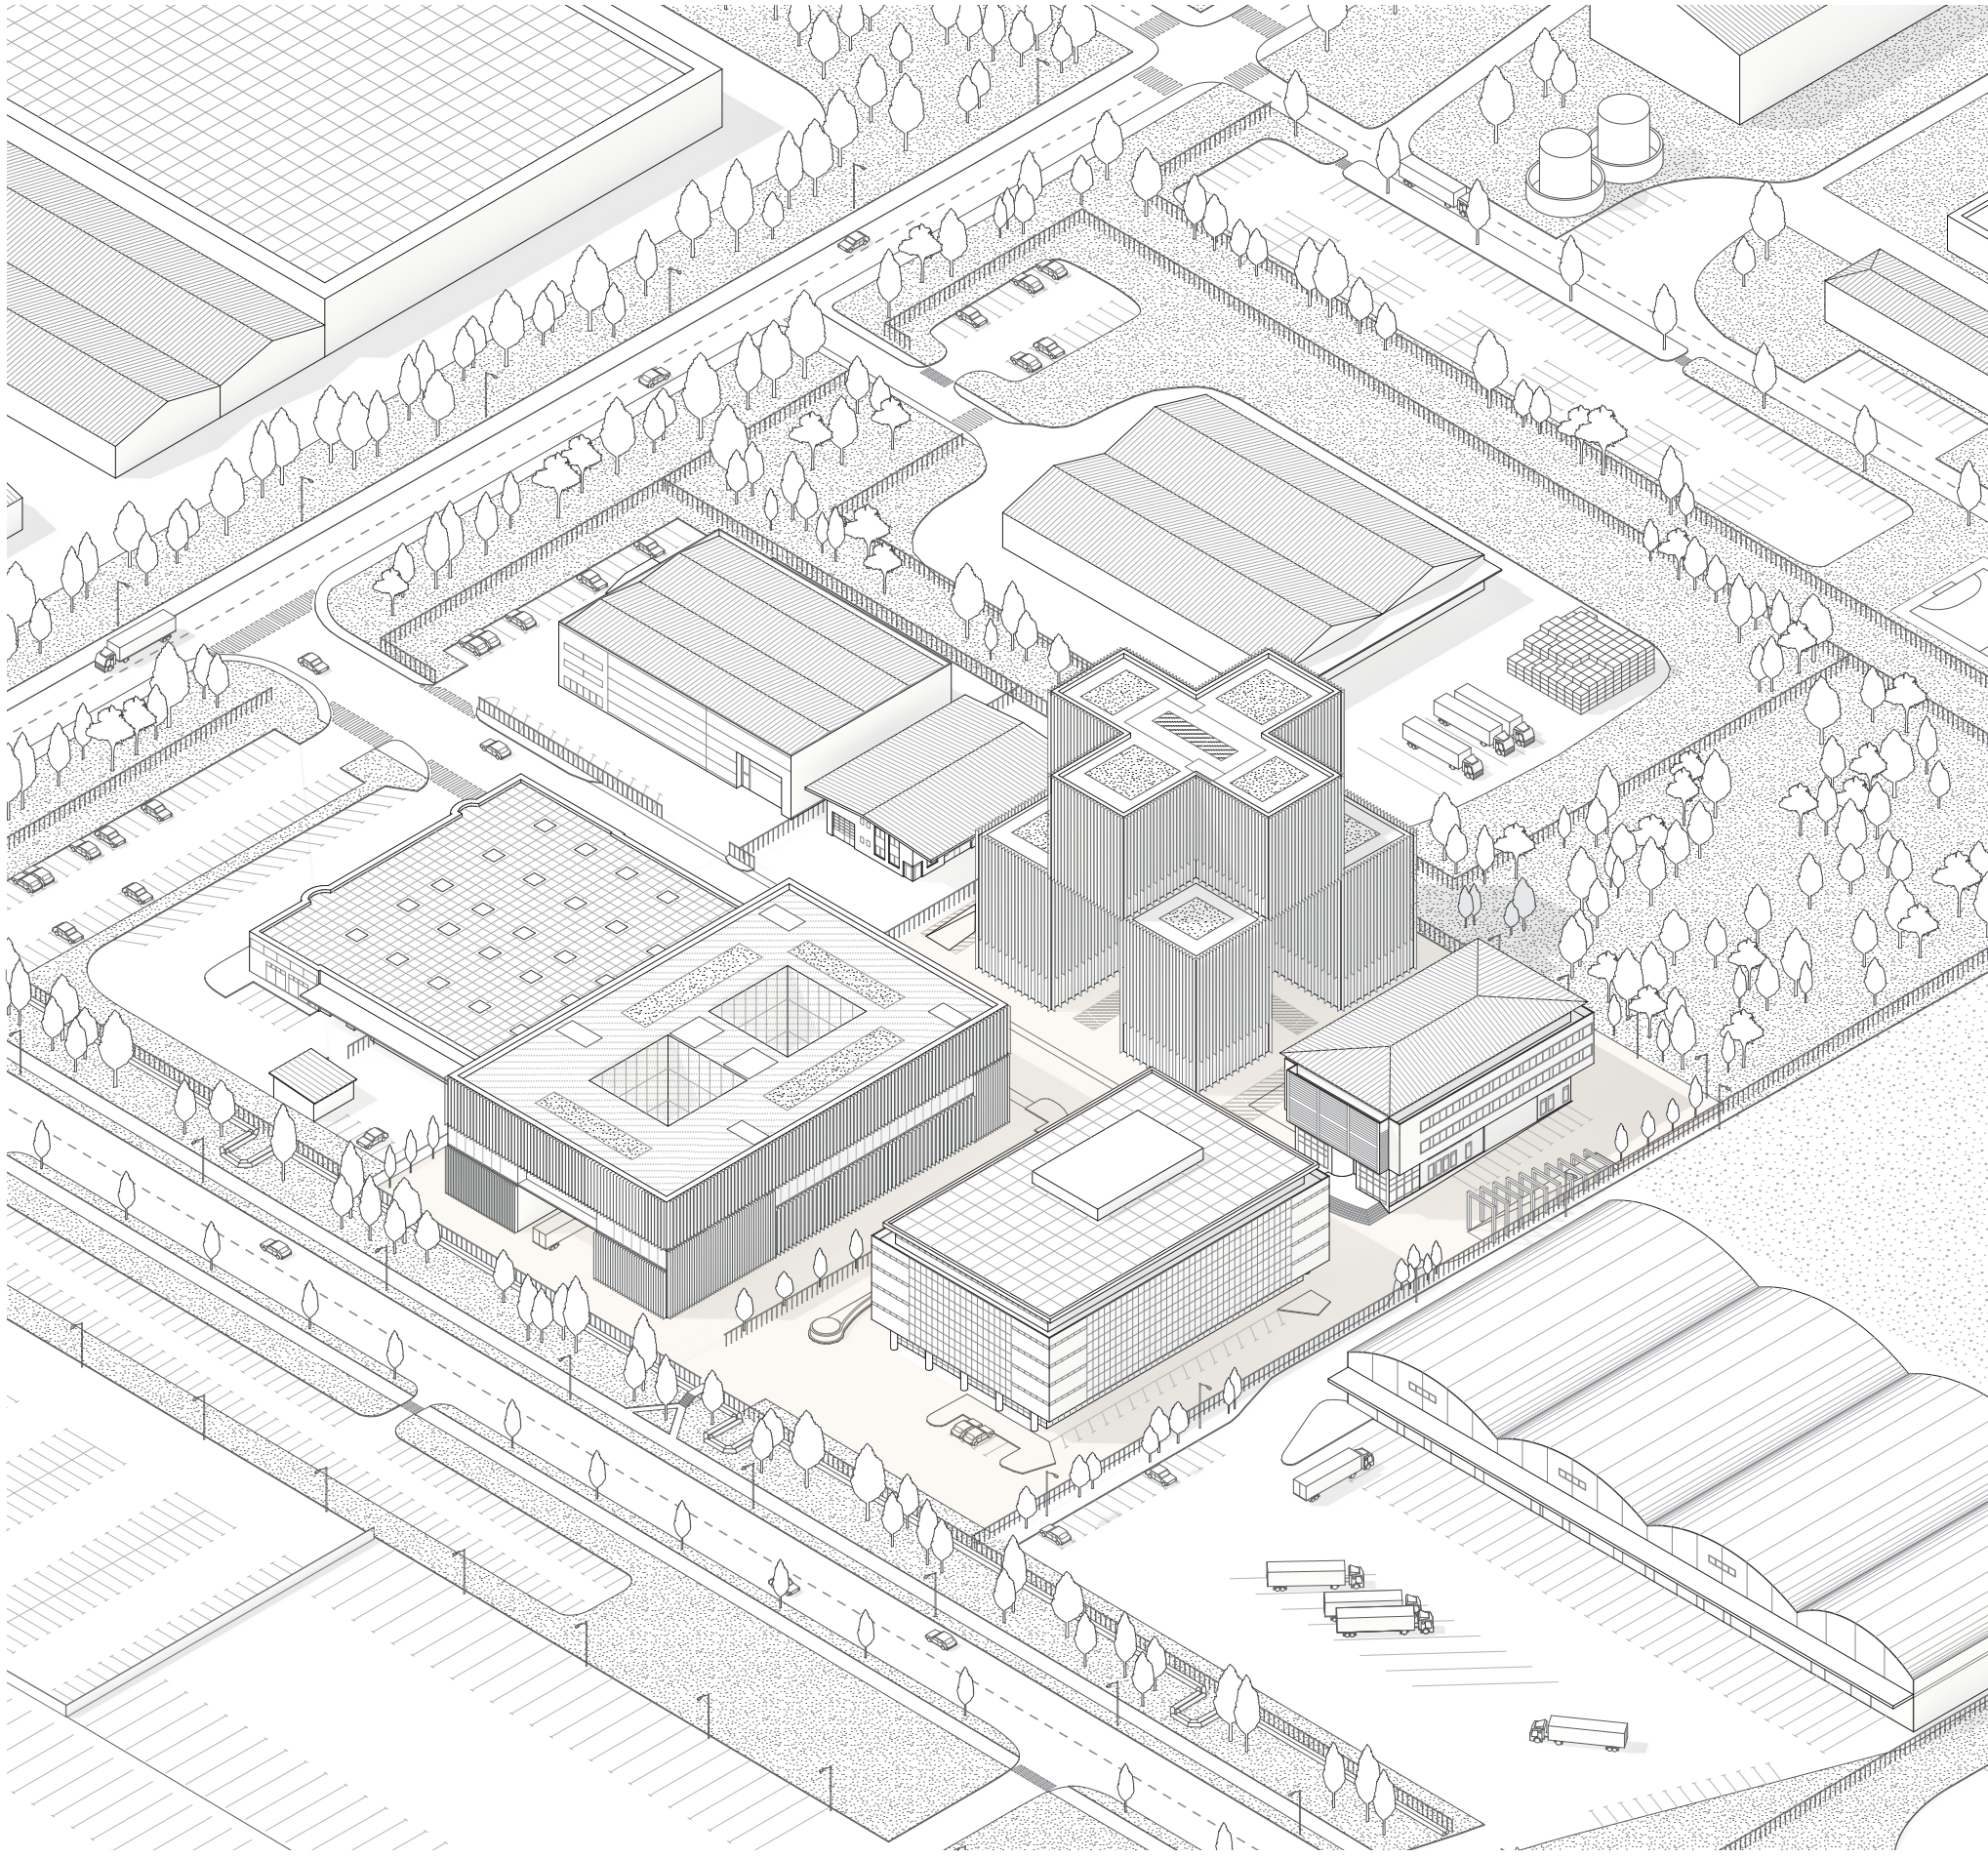


AXONOMETRY FROM THE SOUTH-EAST

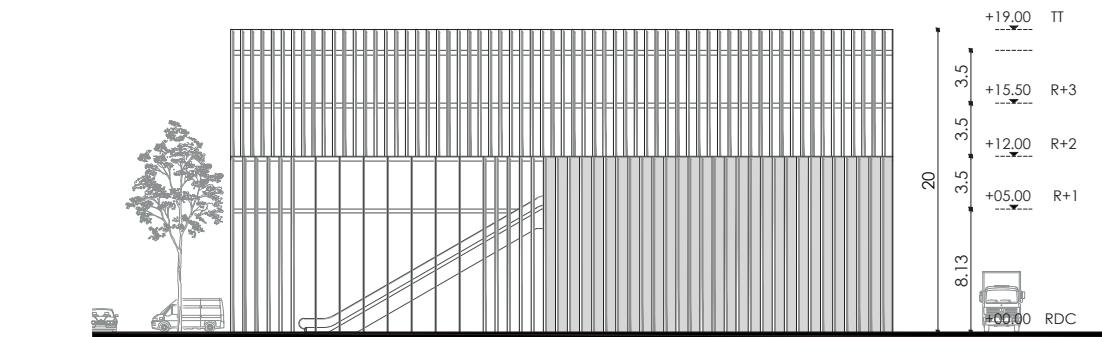


NORTH FACADE - 1/500

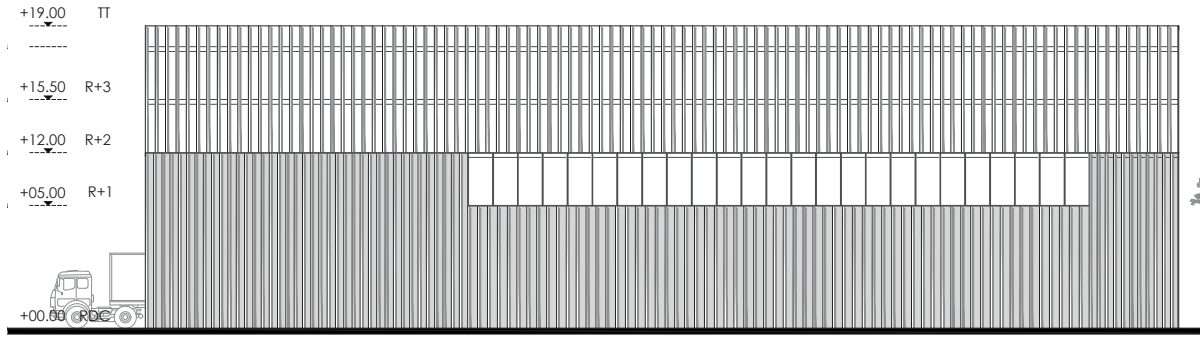


EAST FACADE - 1/500

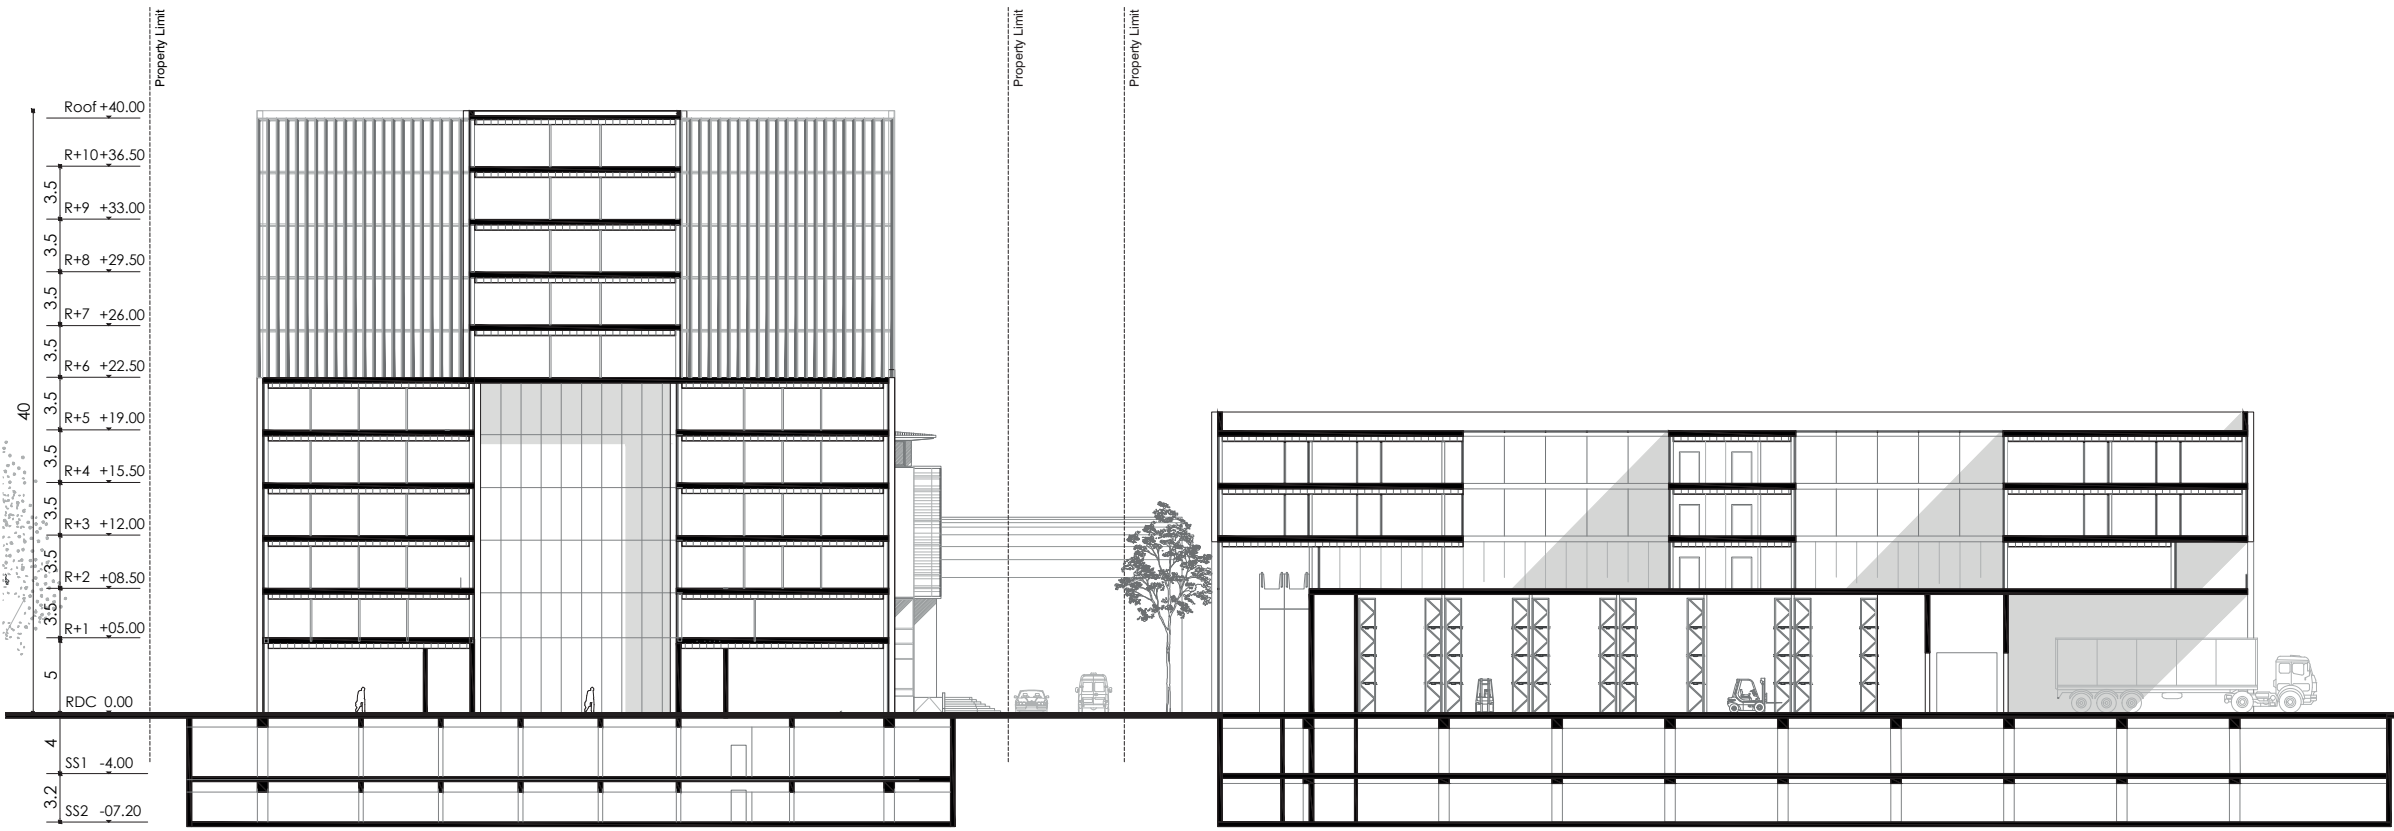


SECTION - 1/500

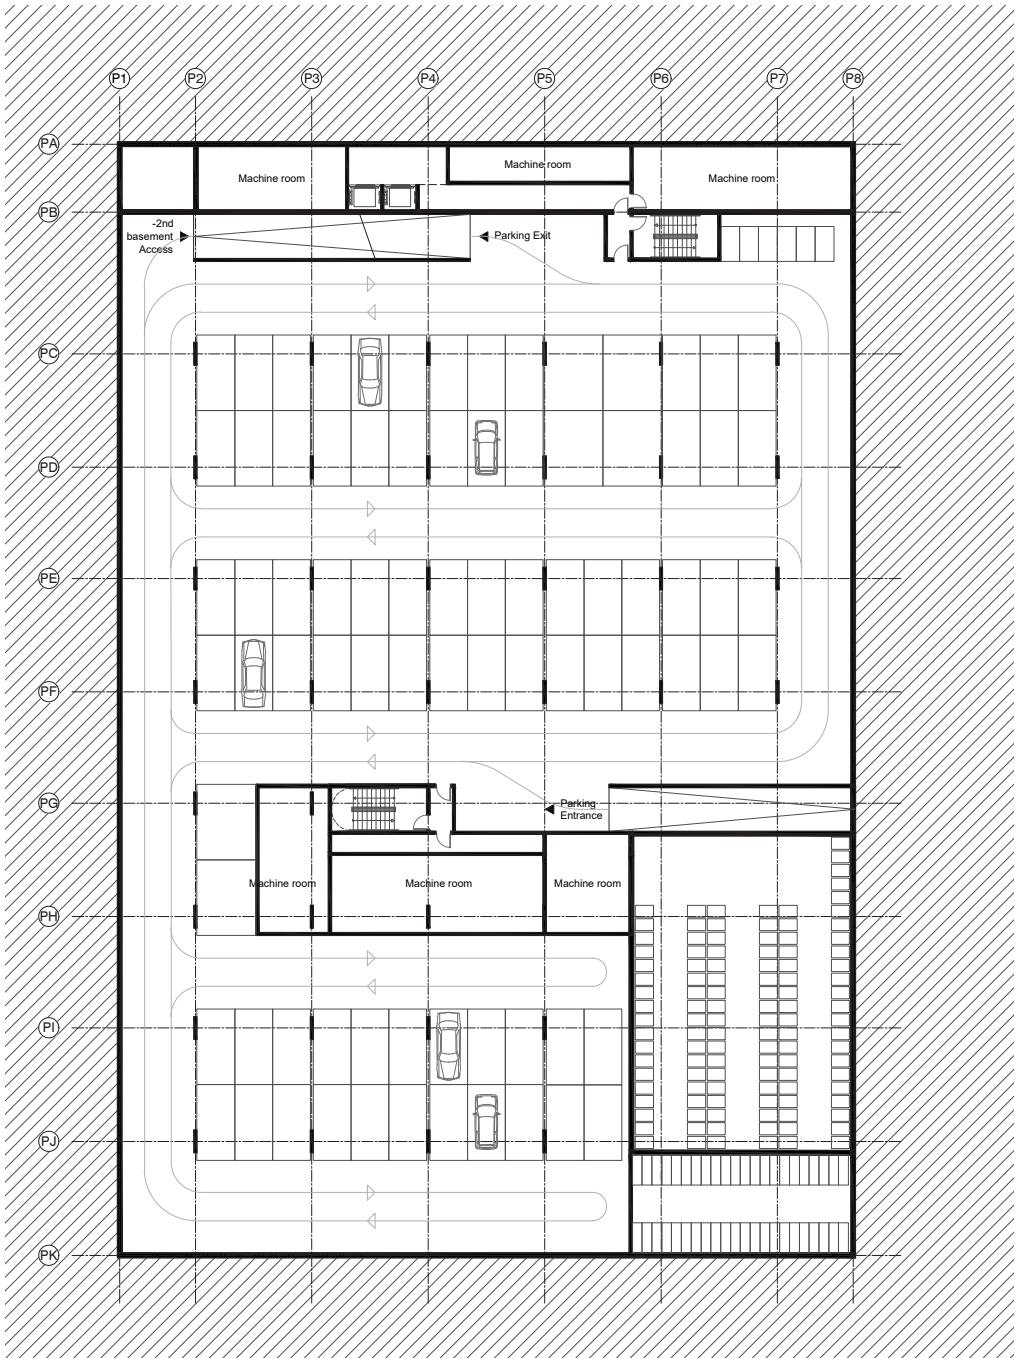


UNDERGROUND LEVEL 1 - 1/500

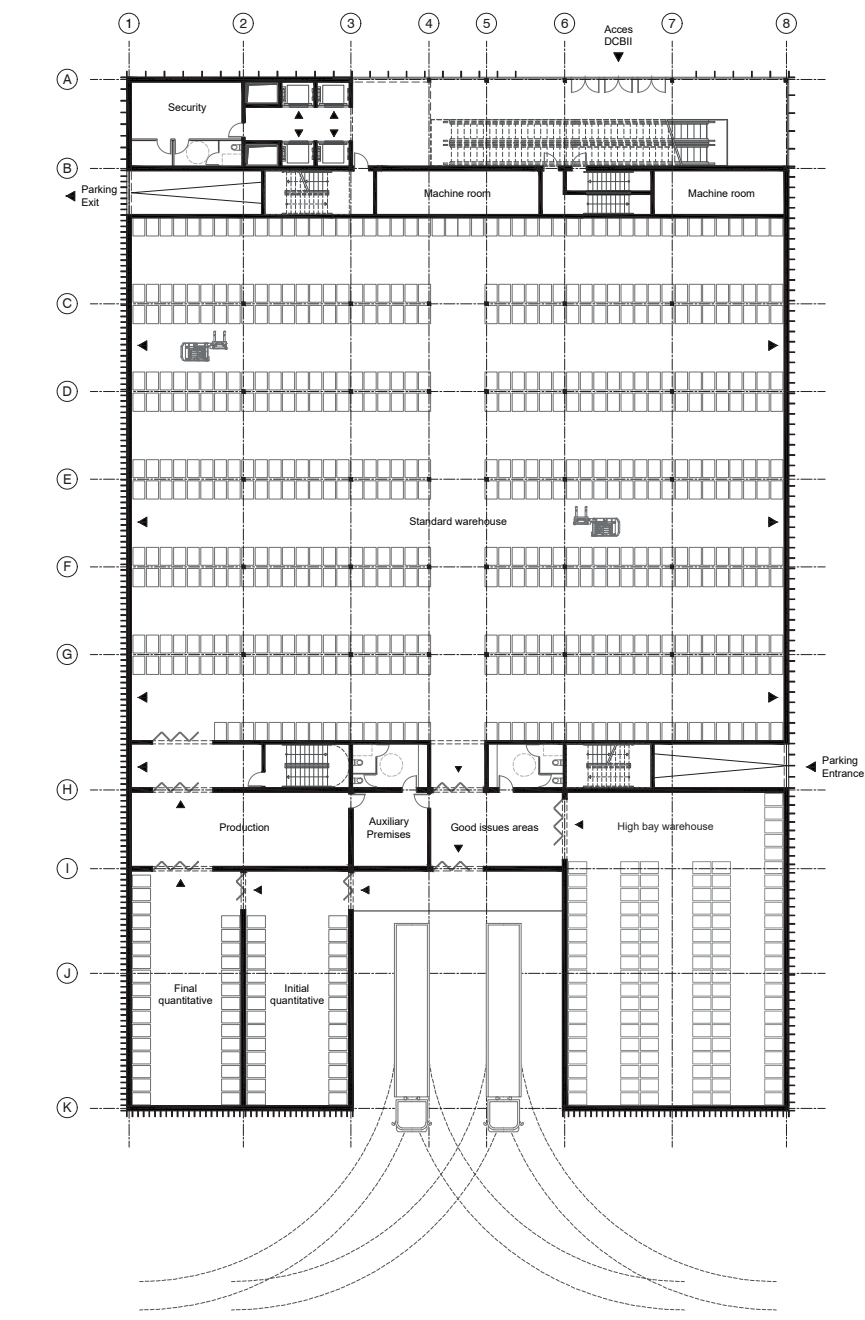


GROUND FLOOR PLAN - 1/500

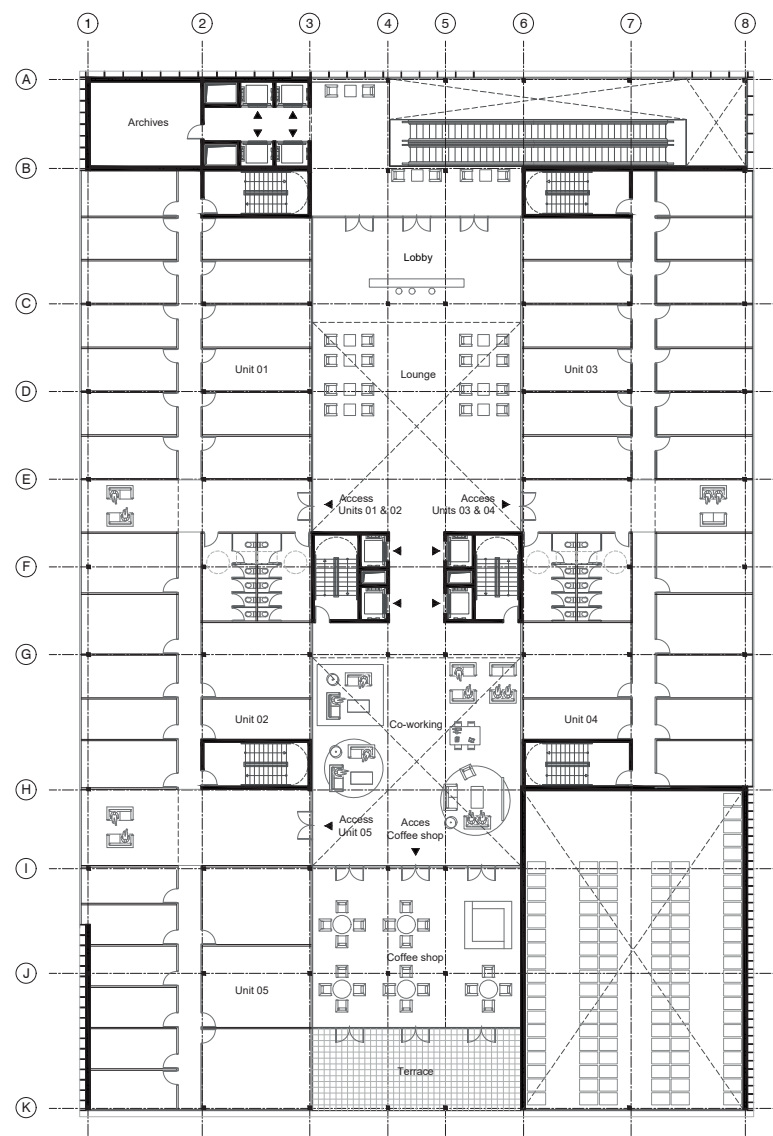

LEVEL 1 - 1/500

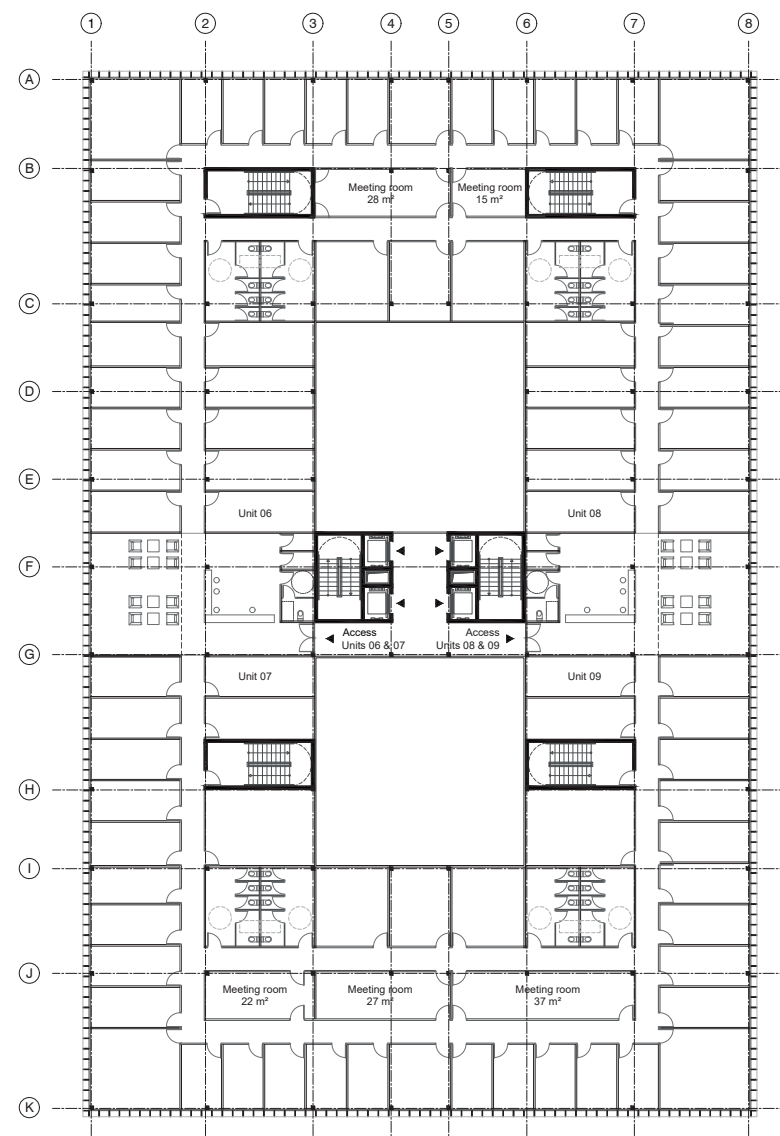


LEVEL 2 TO 3 - 1/500

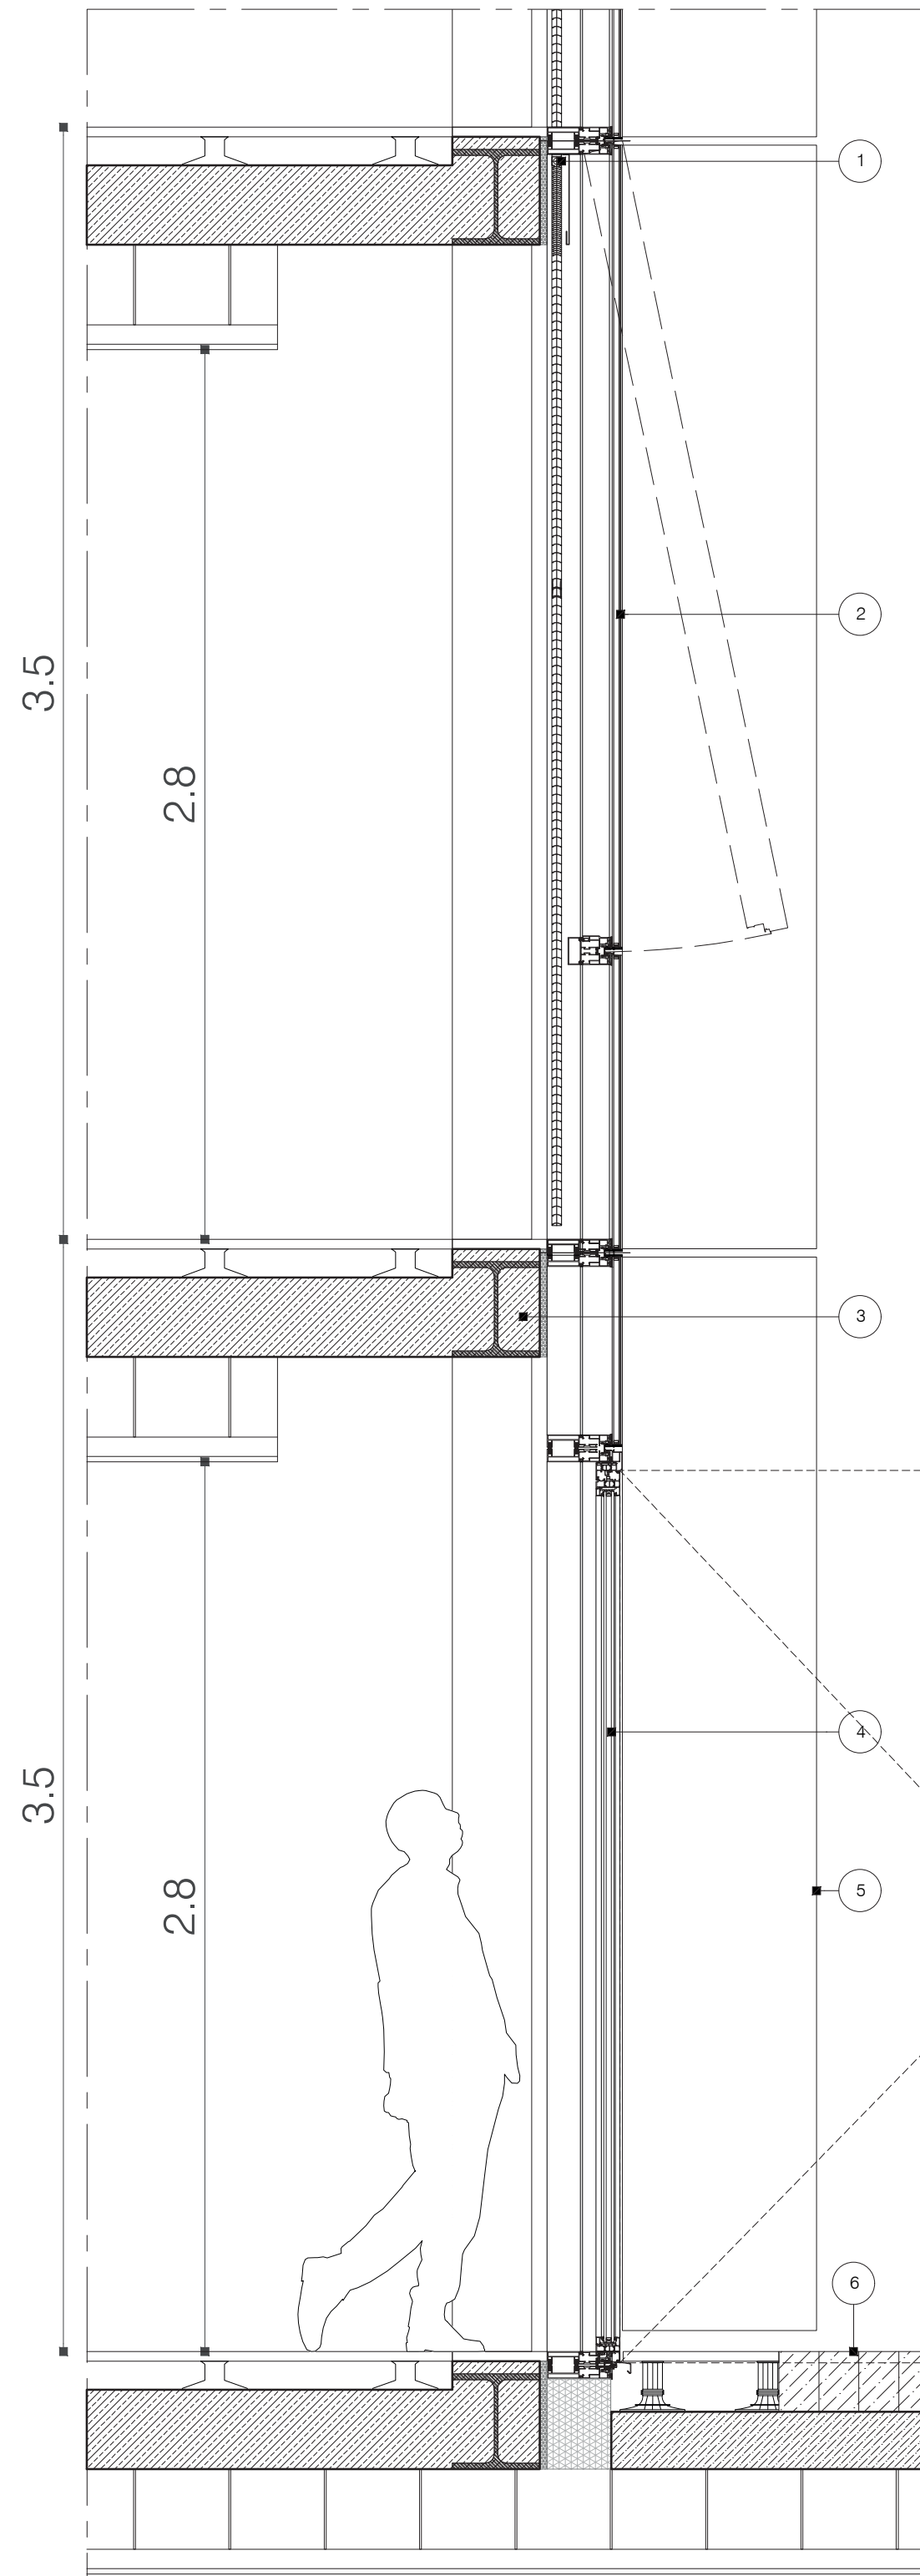

DETAILED SECTION - 1/20

Legend:

- 1. Motorized blinds with a built-in trunk
- 2. Aluminium window frame with double glass and air chamber in between
- 3. Reinforced concrete structure, t=250 mm
- 4. Aluminium door frame with two casements opening inward
- 5. Aluminium sheet metal rod
- 6. Terrace floor

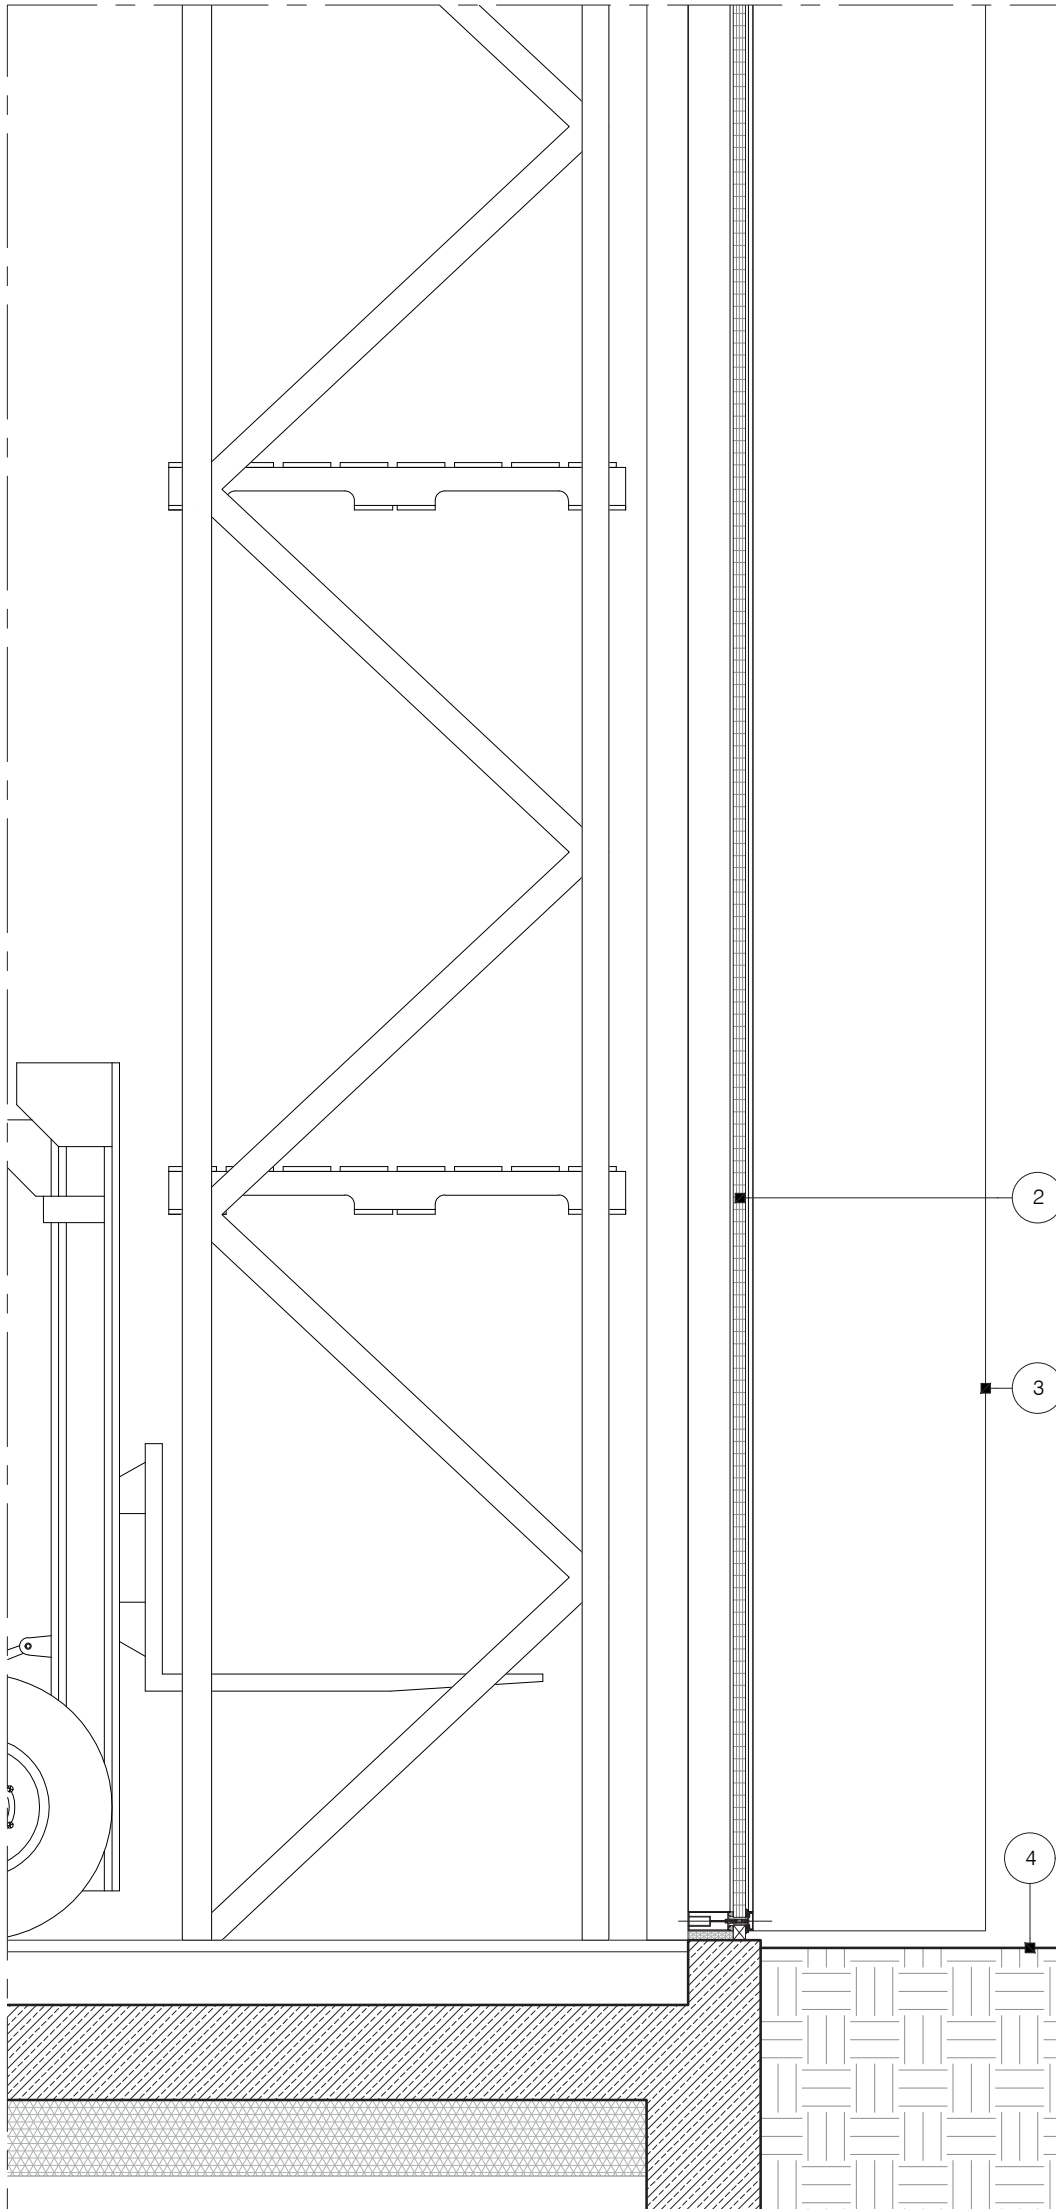

VIEW ON THE DCB'S II EAST FACADE