

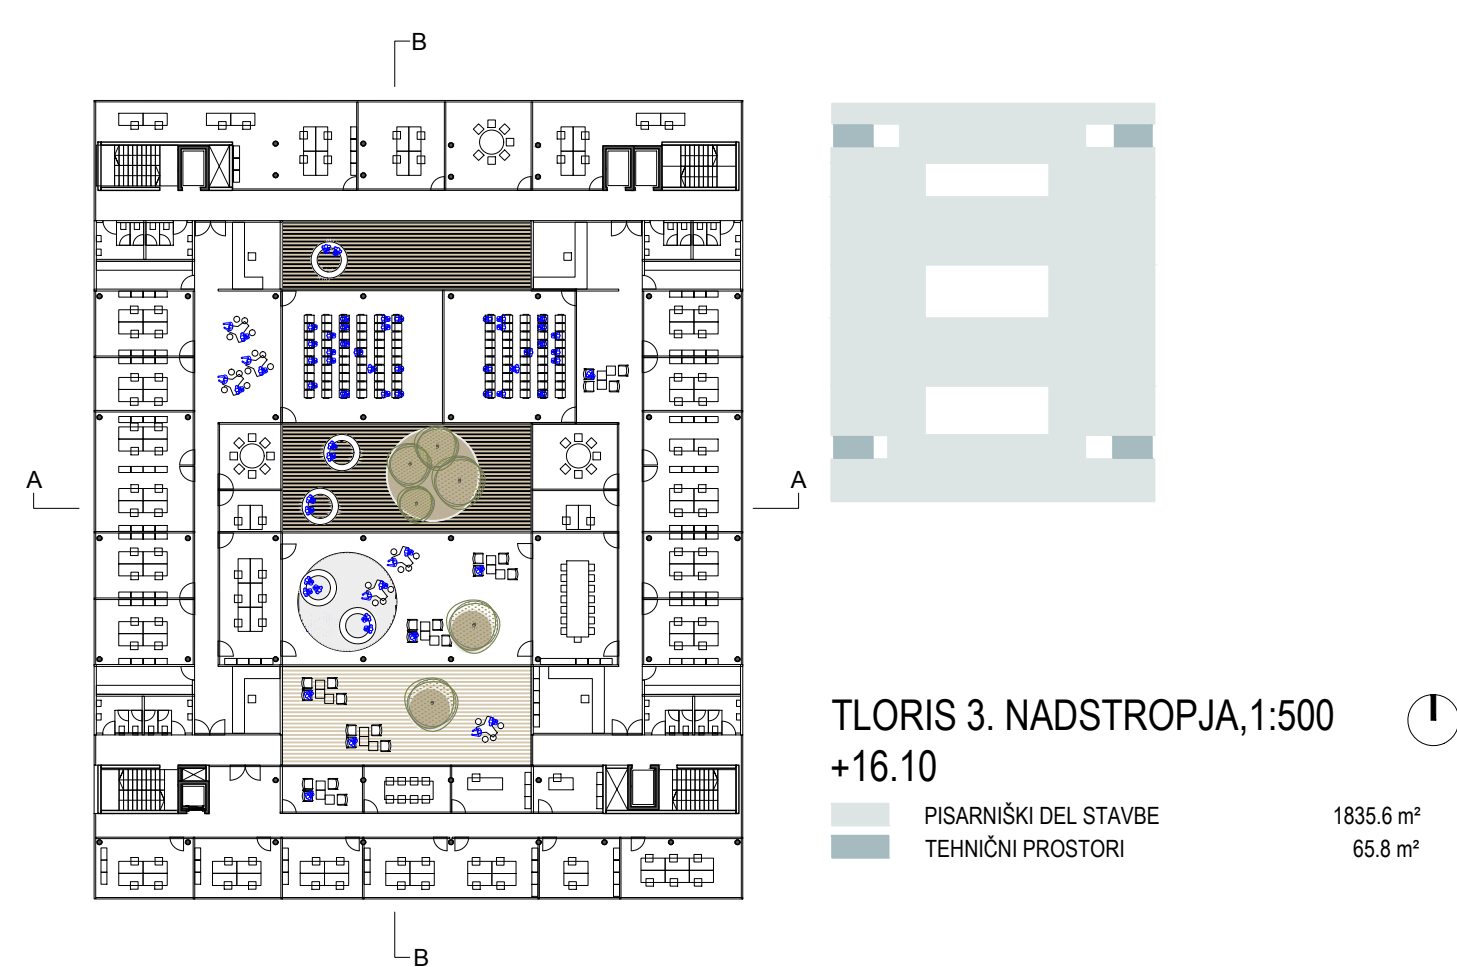
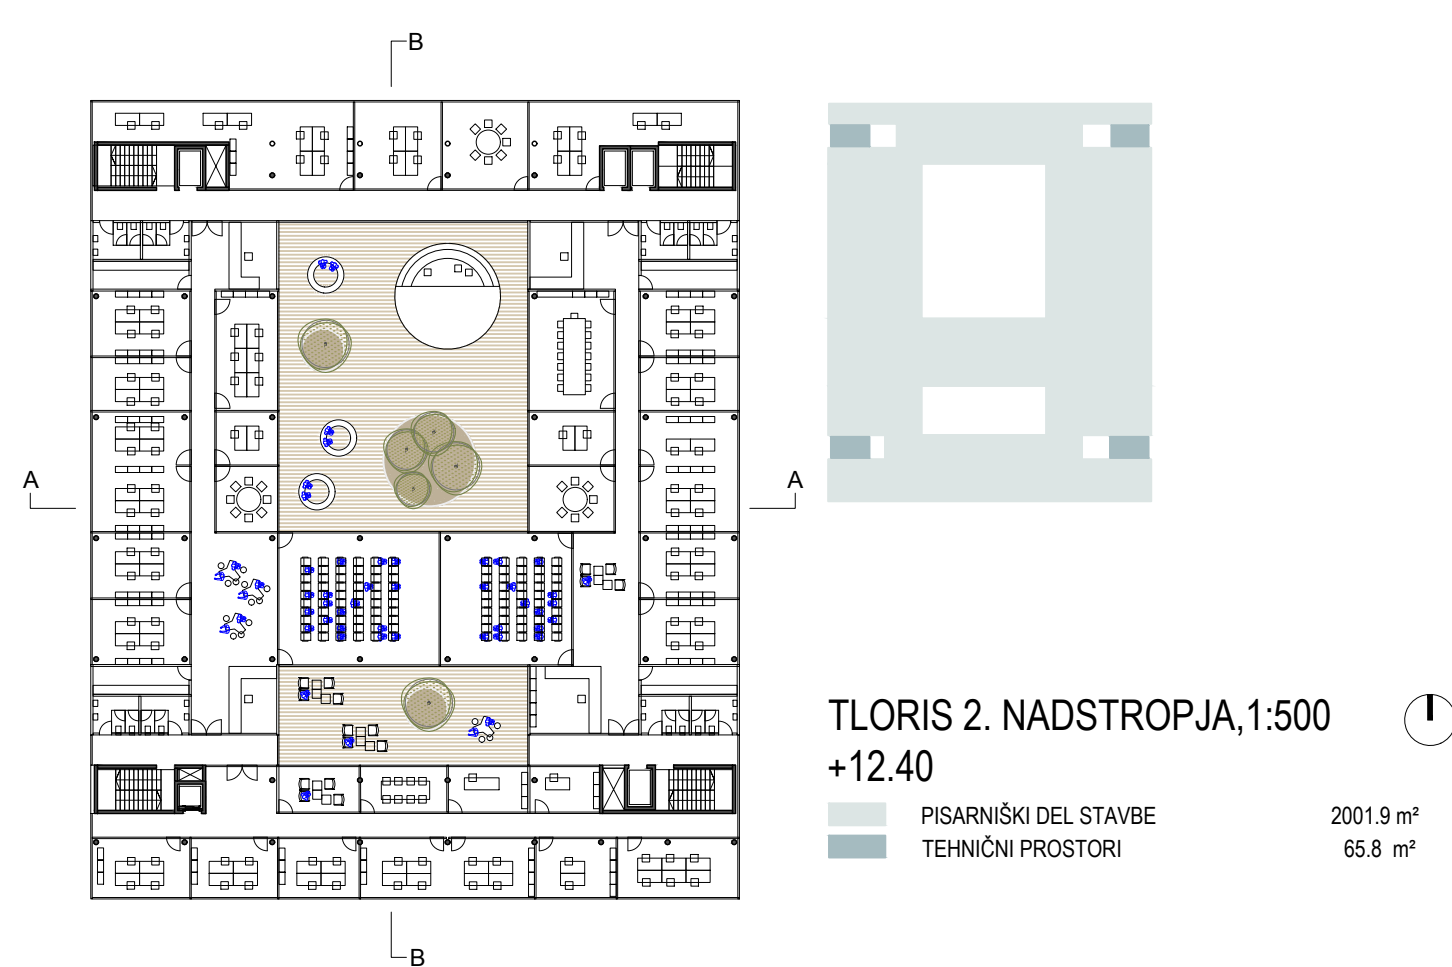
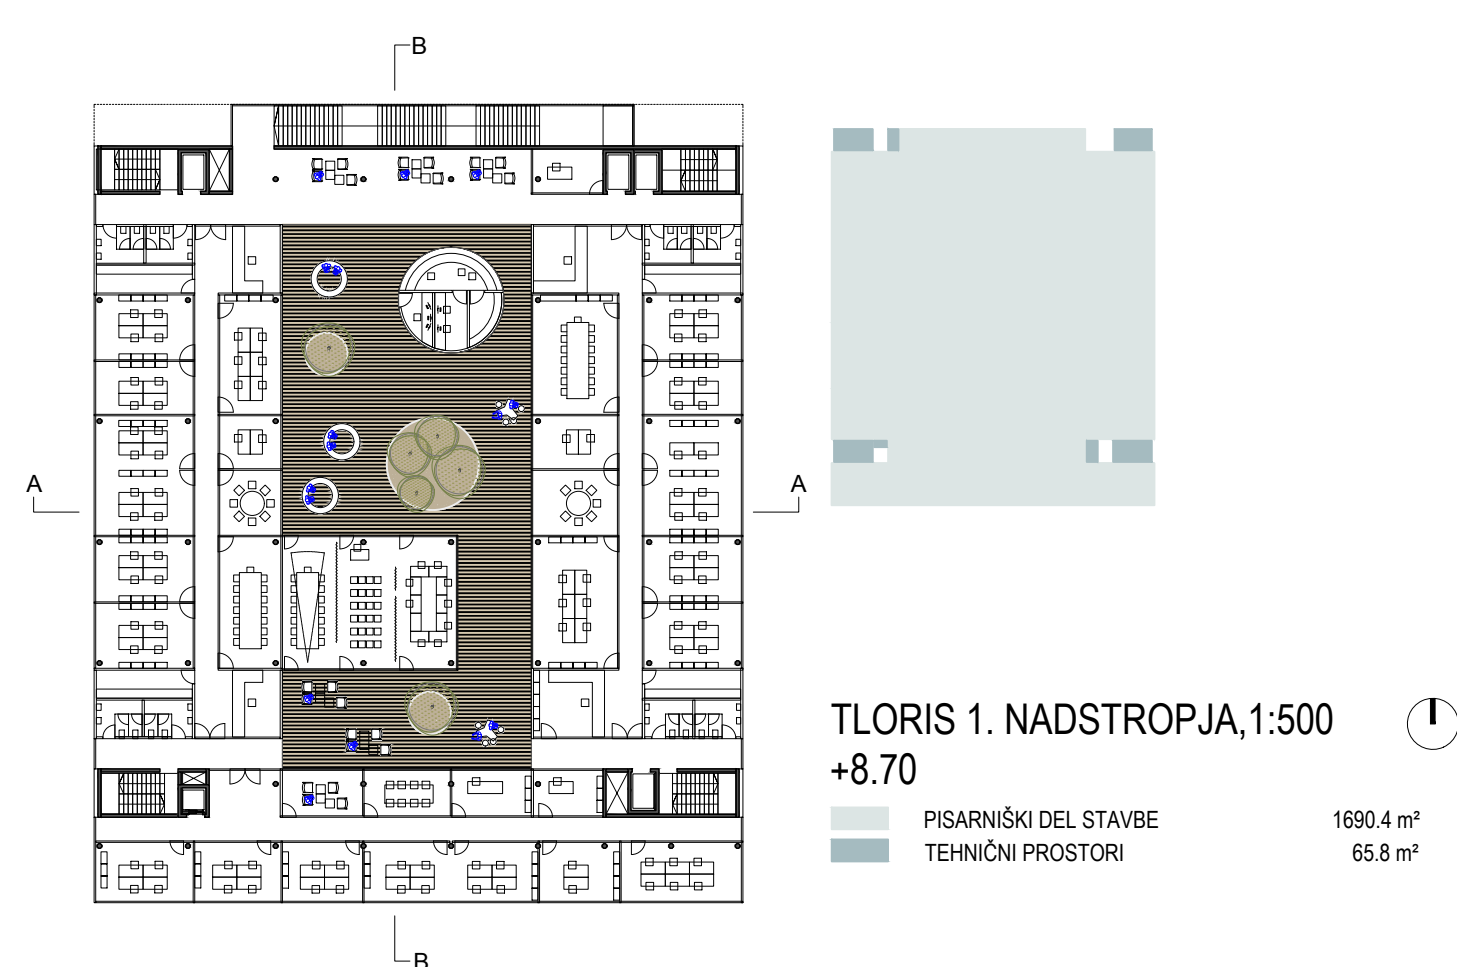
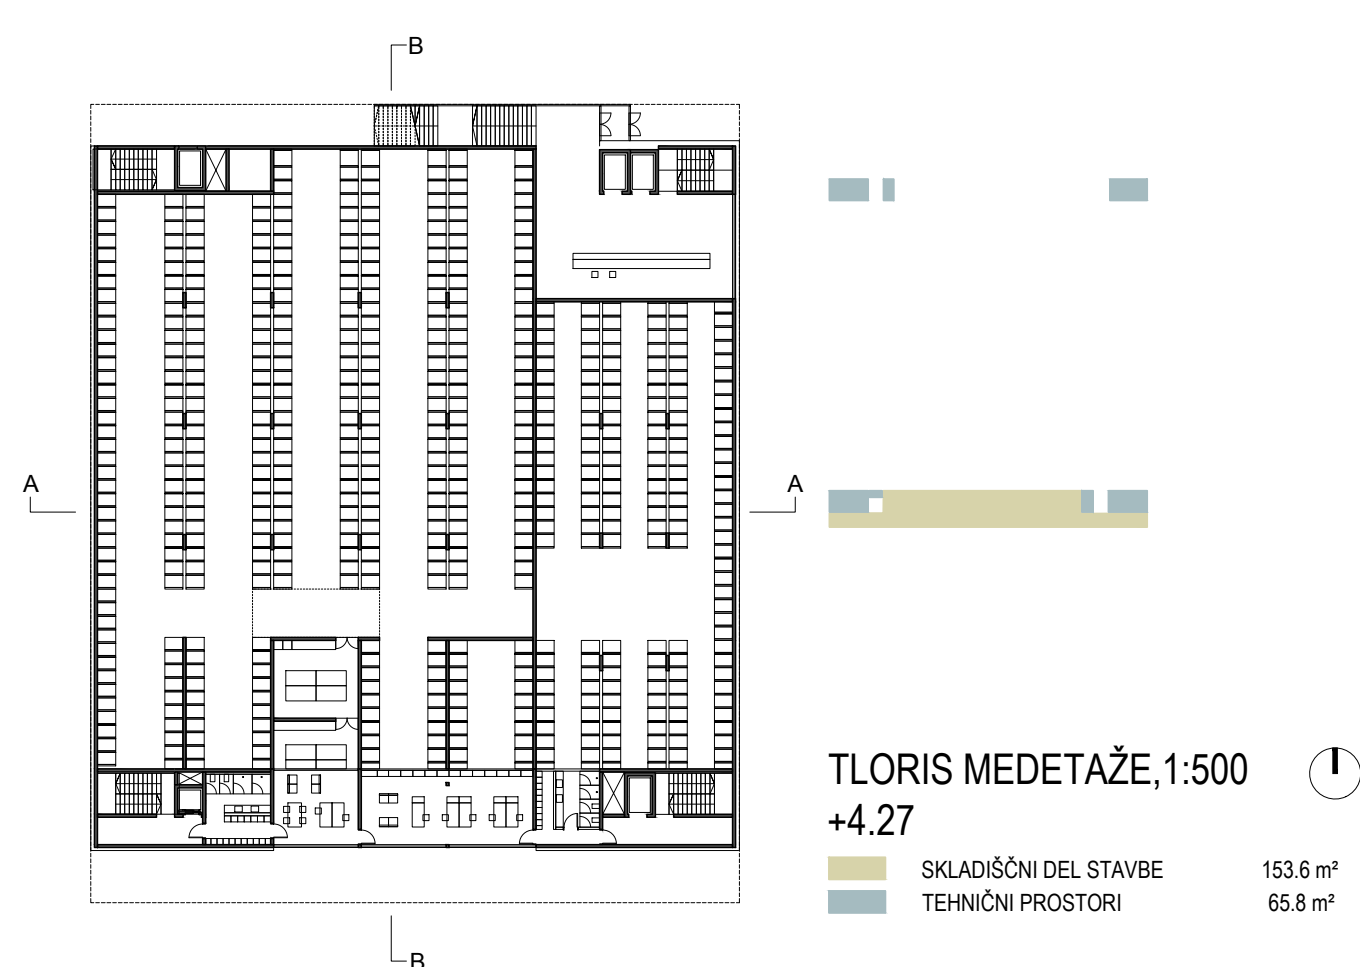
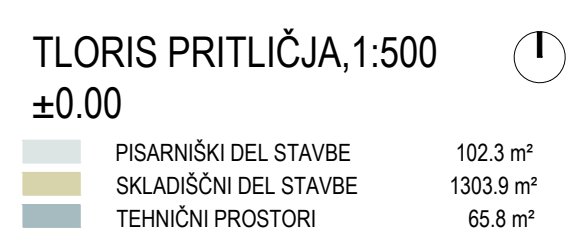
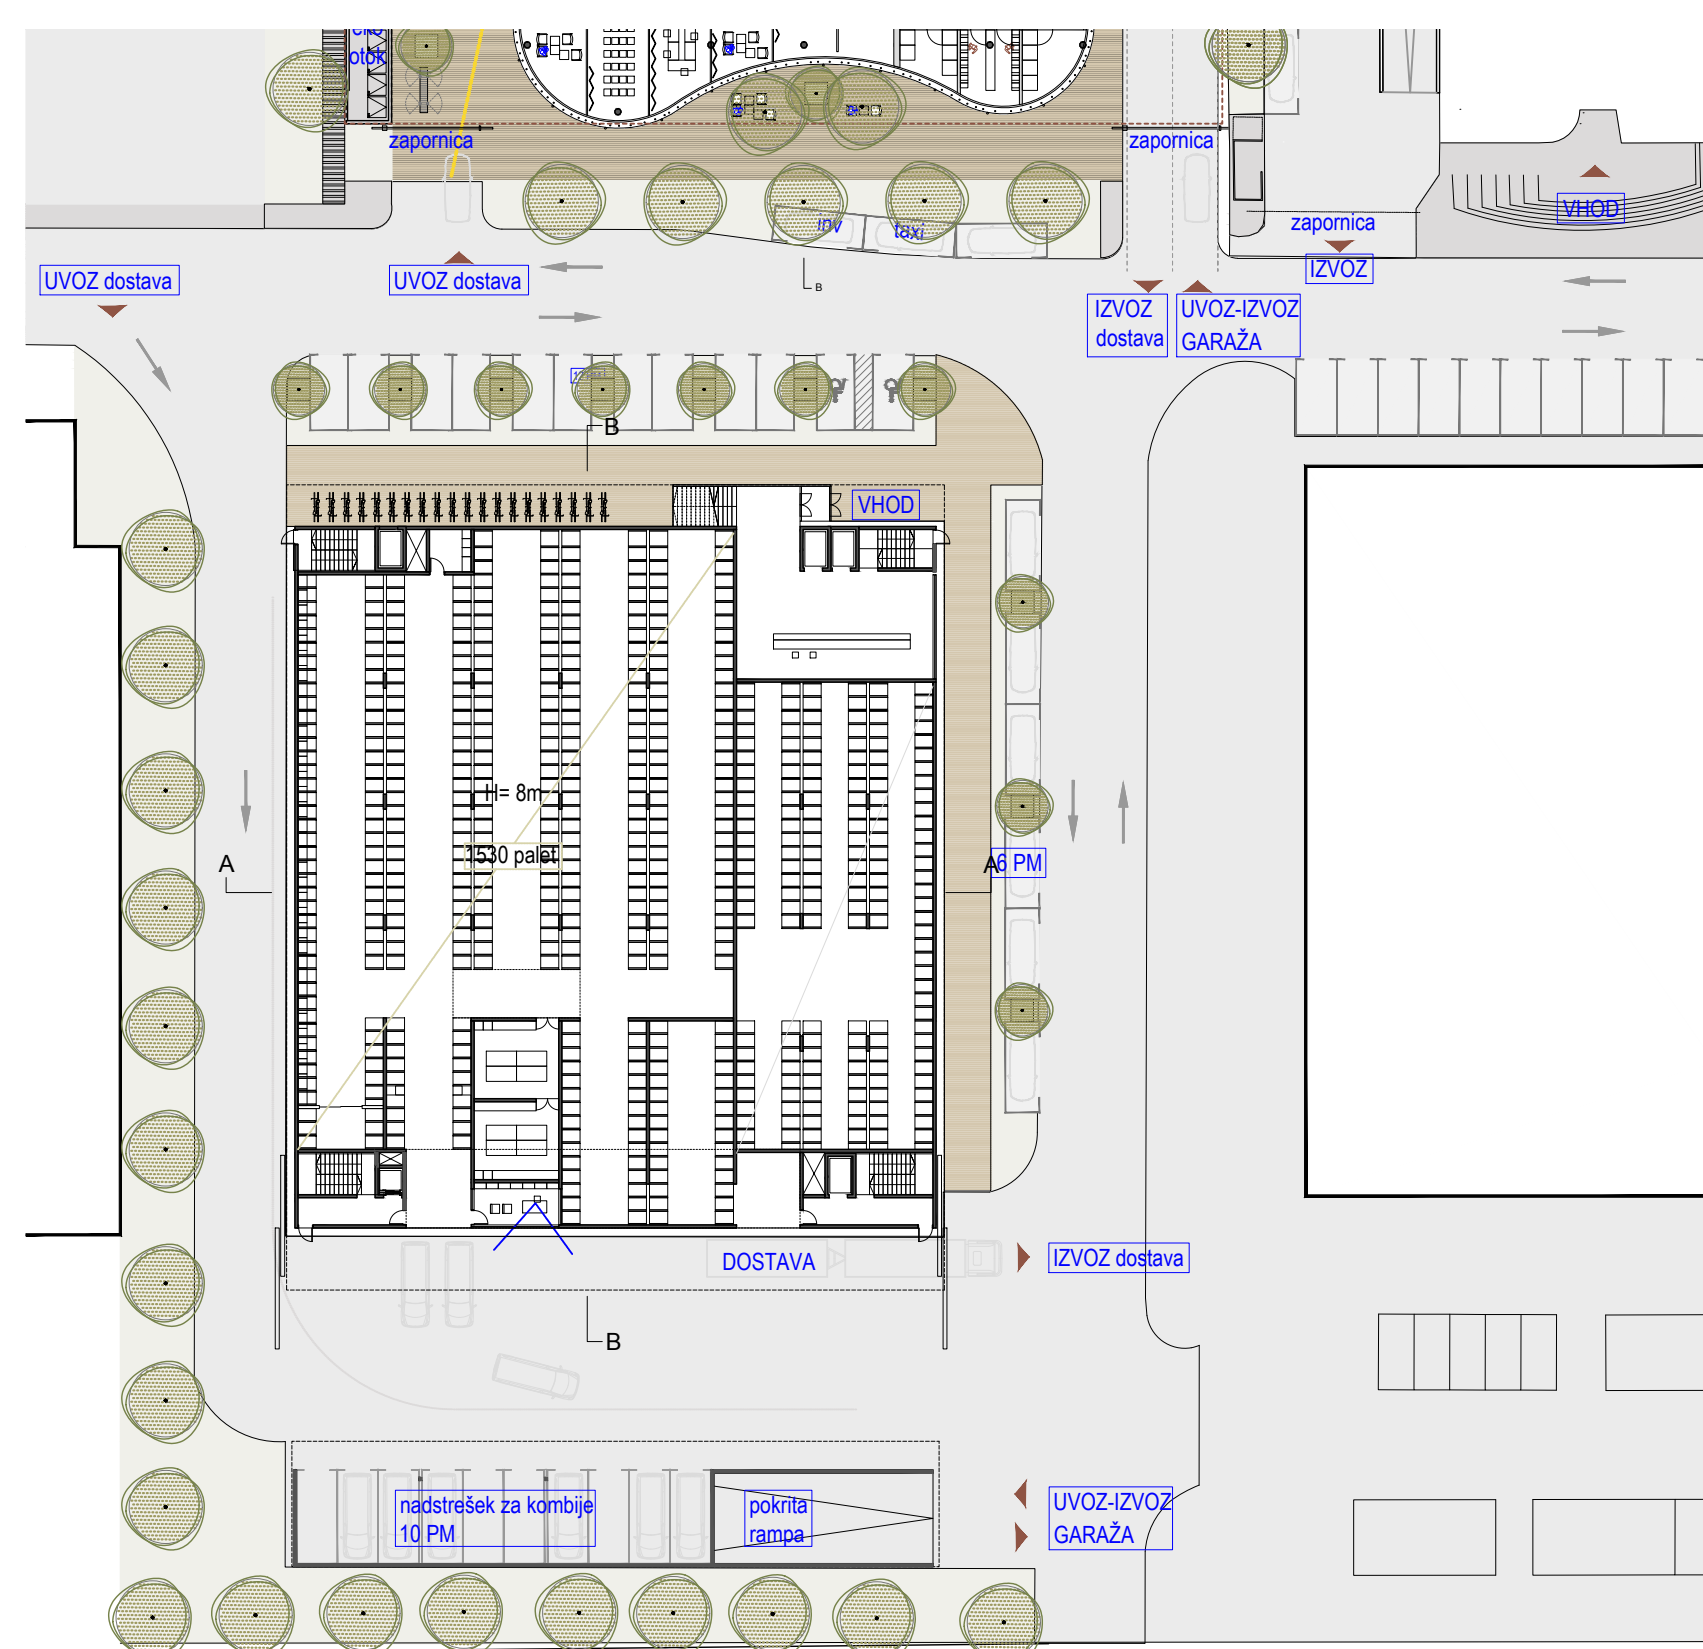
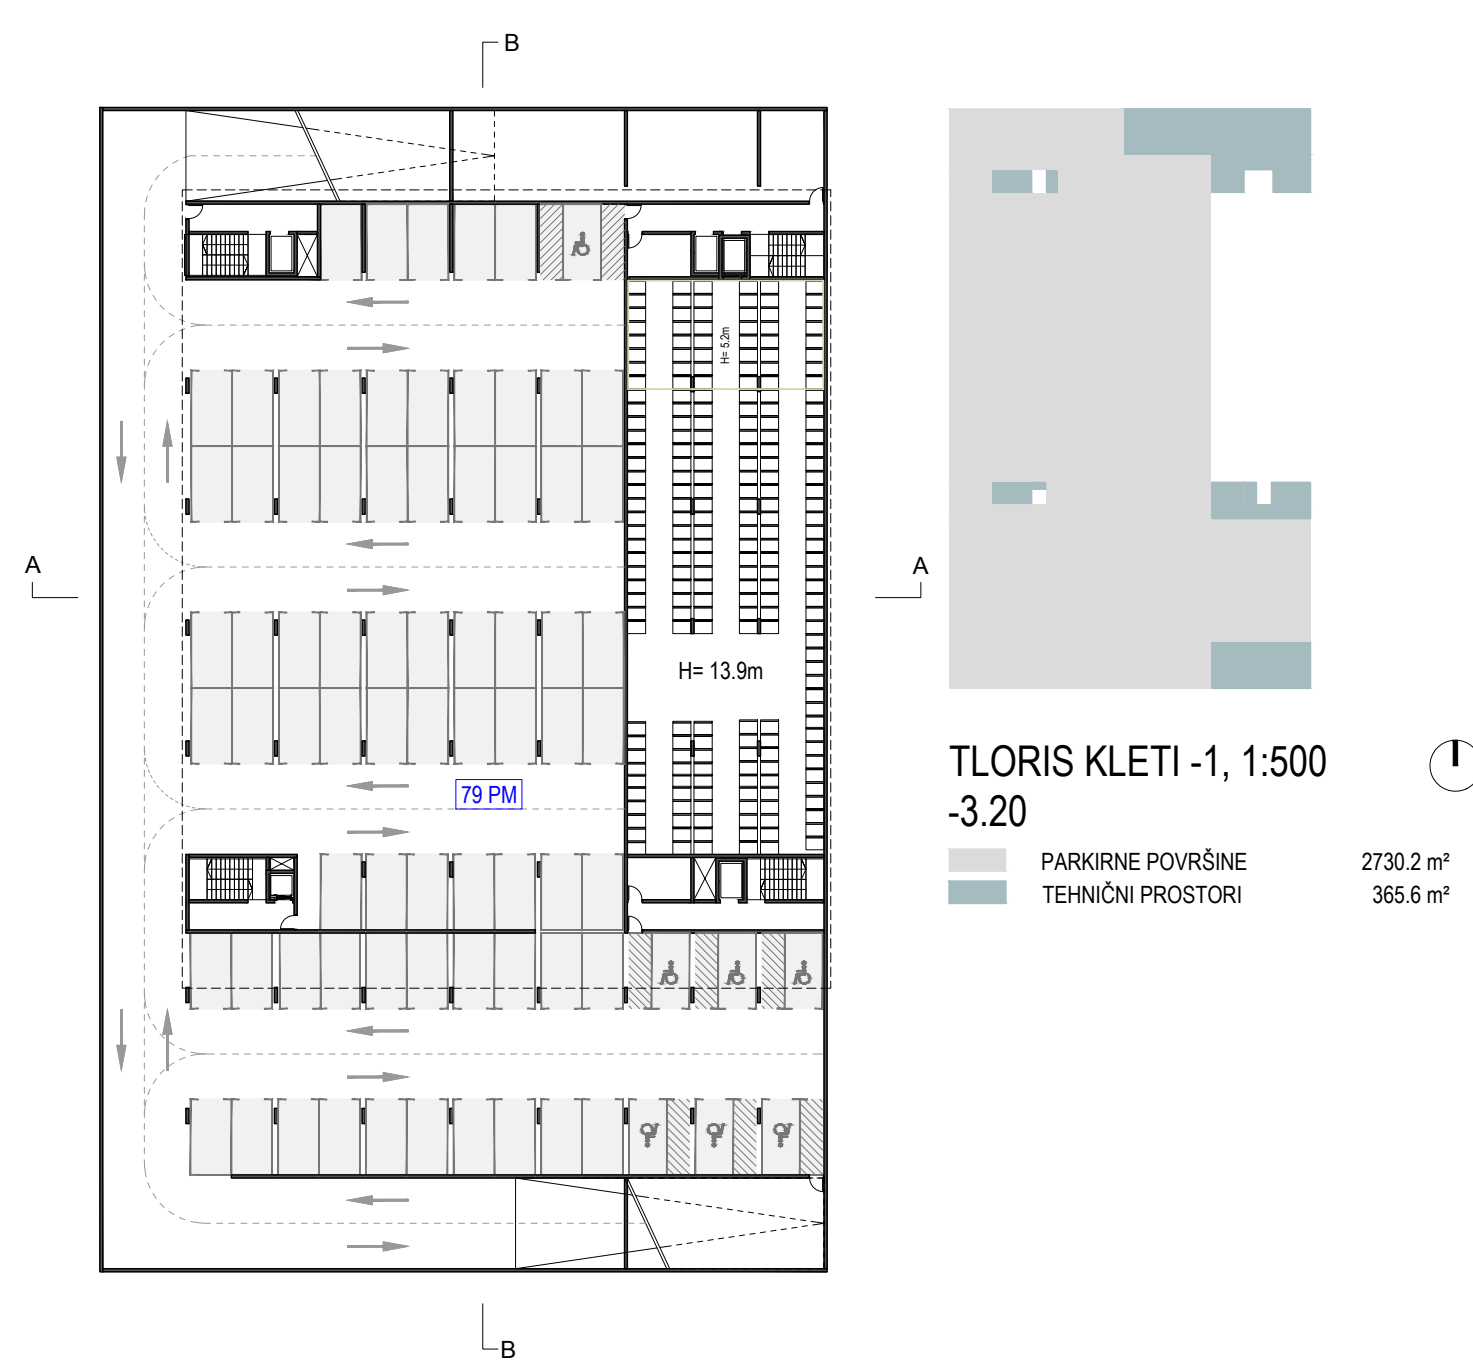
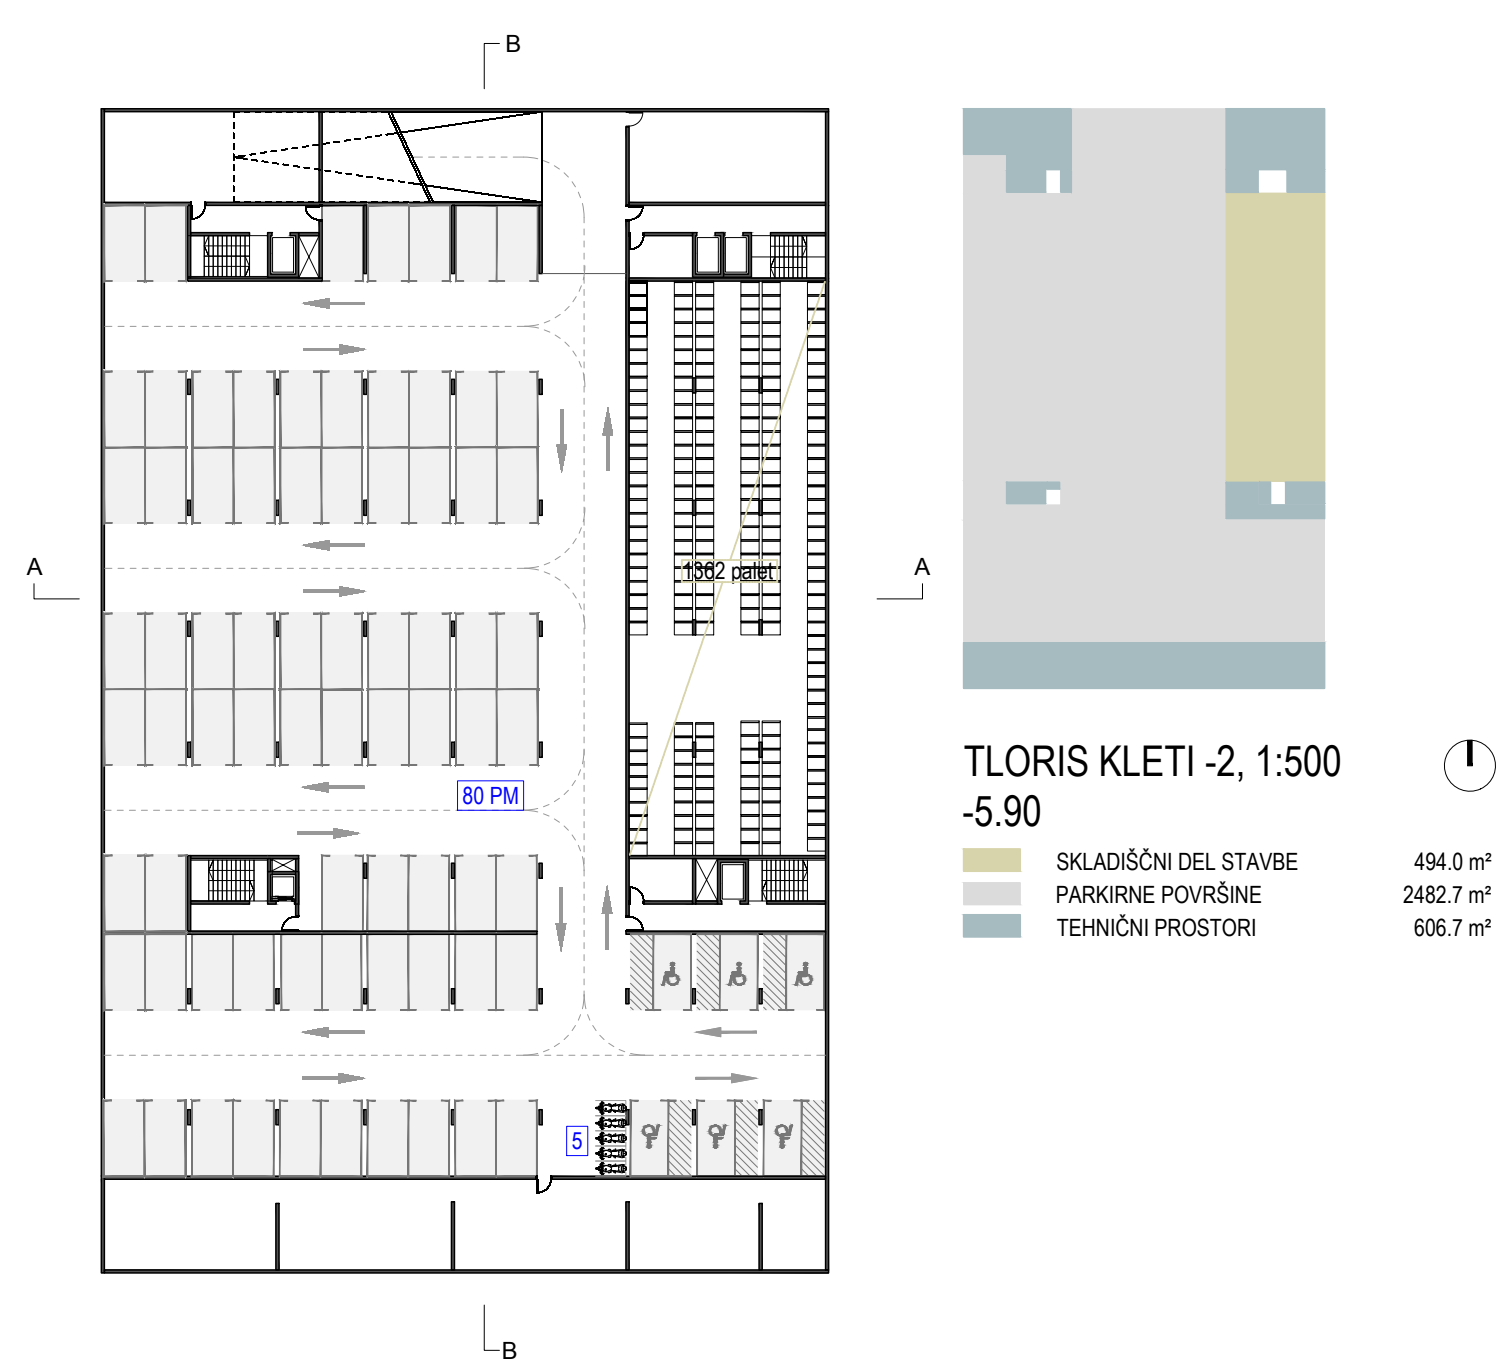



HEMA ZASNOVE OBJEKTA

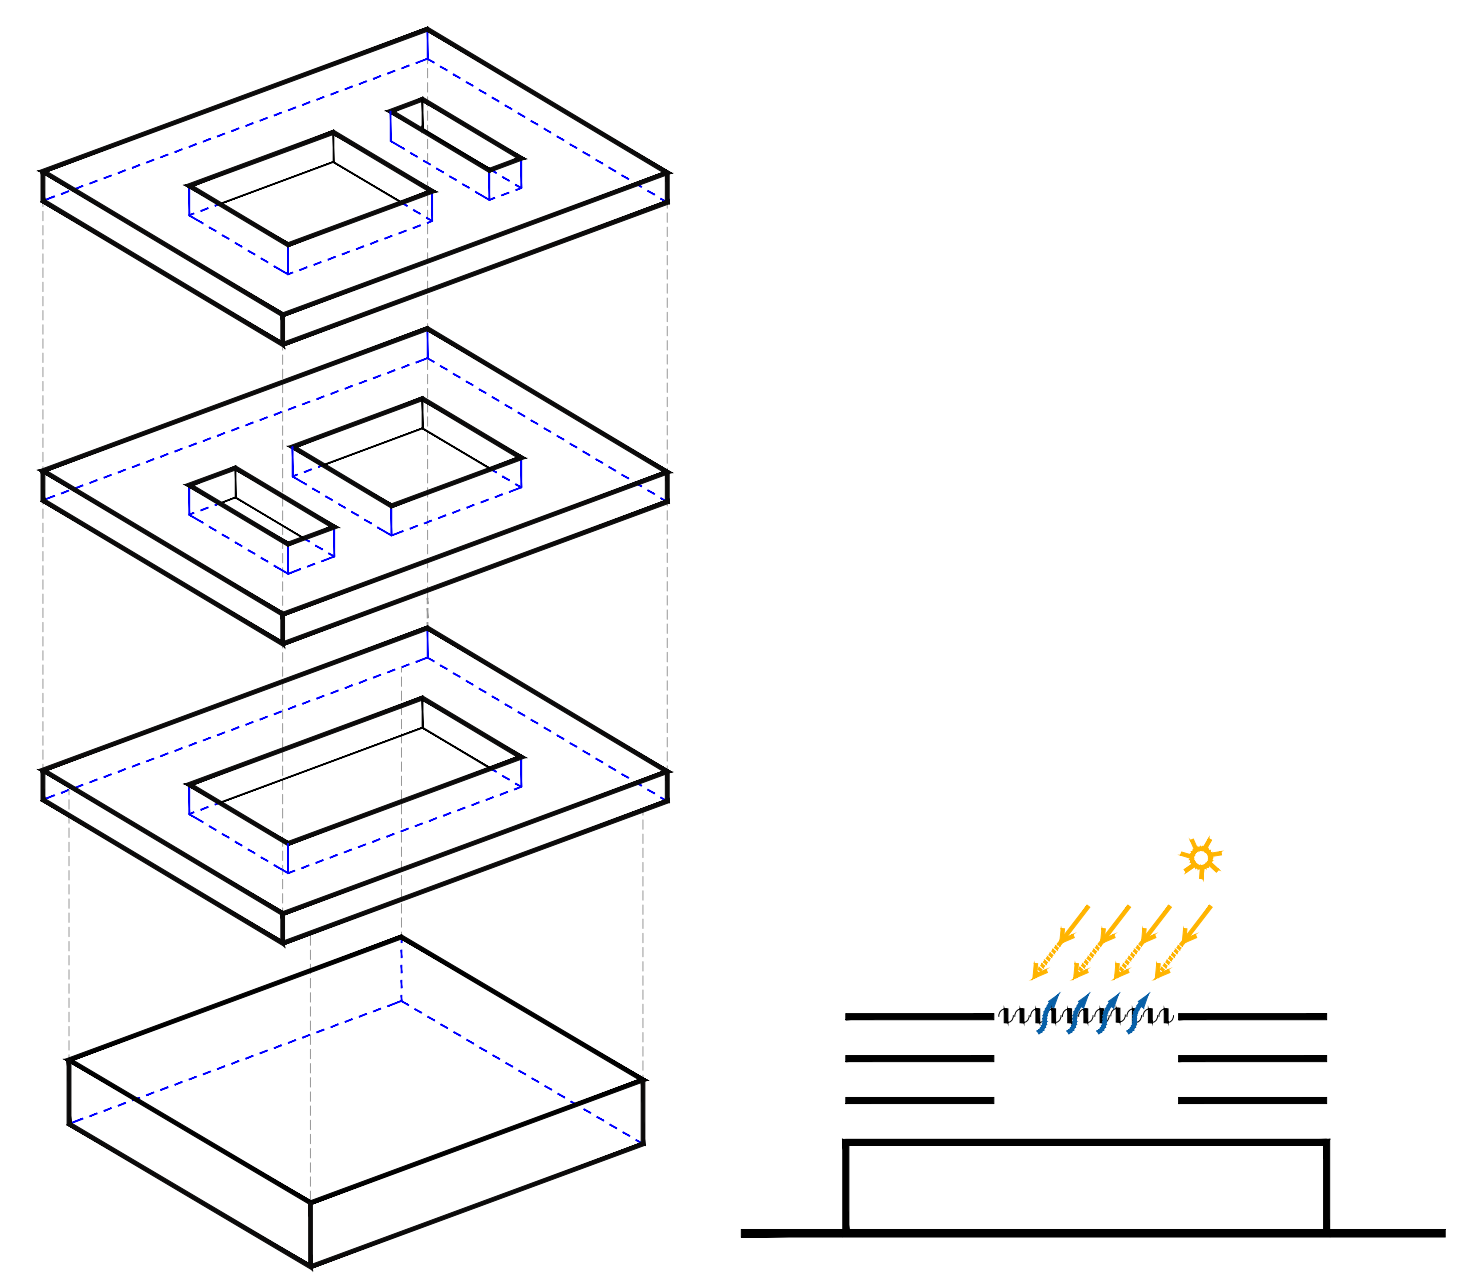


FASADA SEVER, 1:500

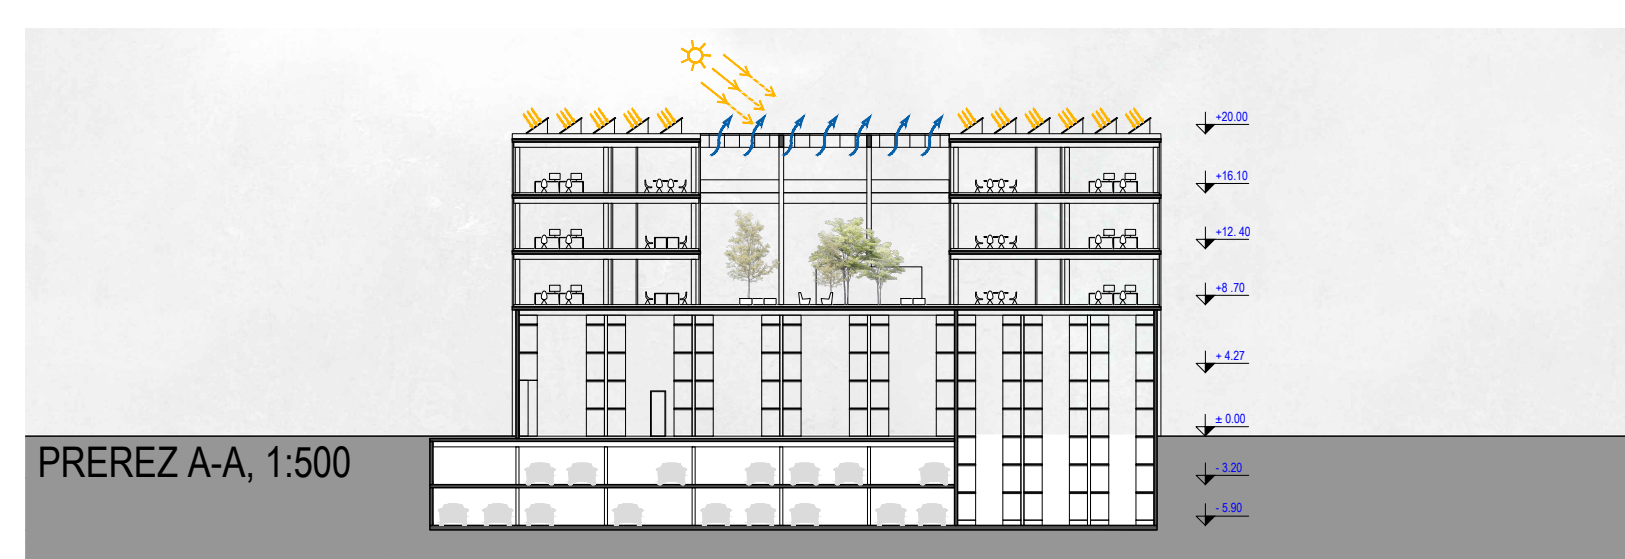

PREREZ A-A, 1:500

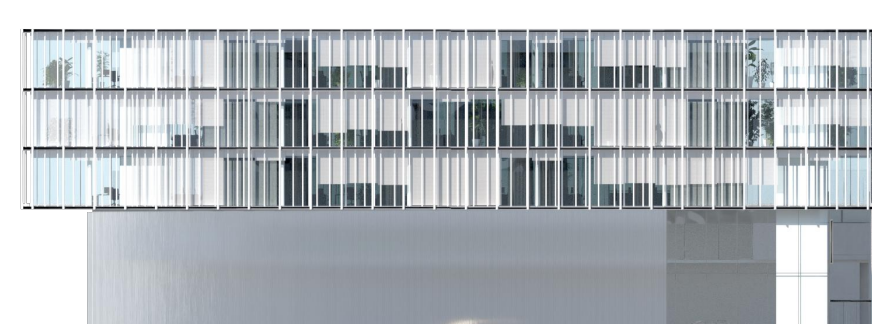

FASADA ZAHOD, 1:500

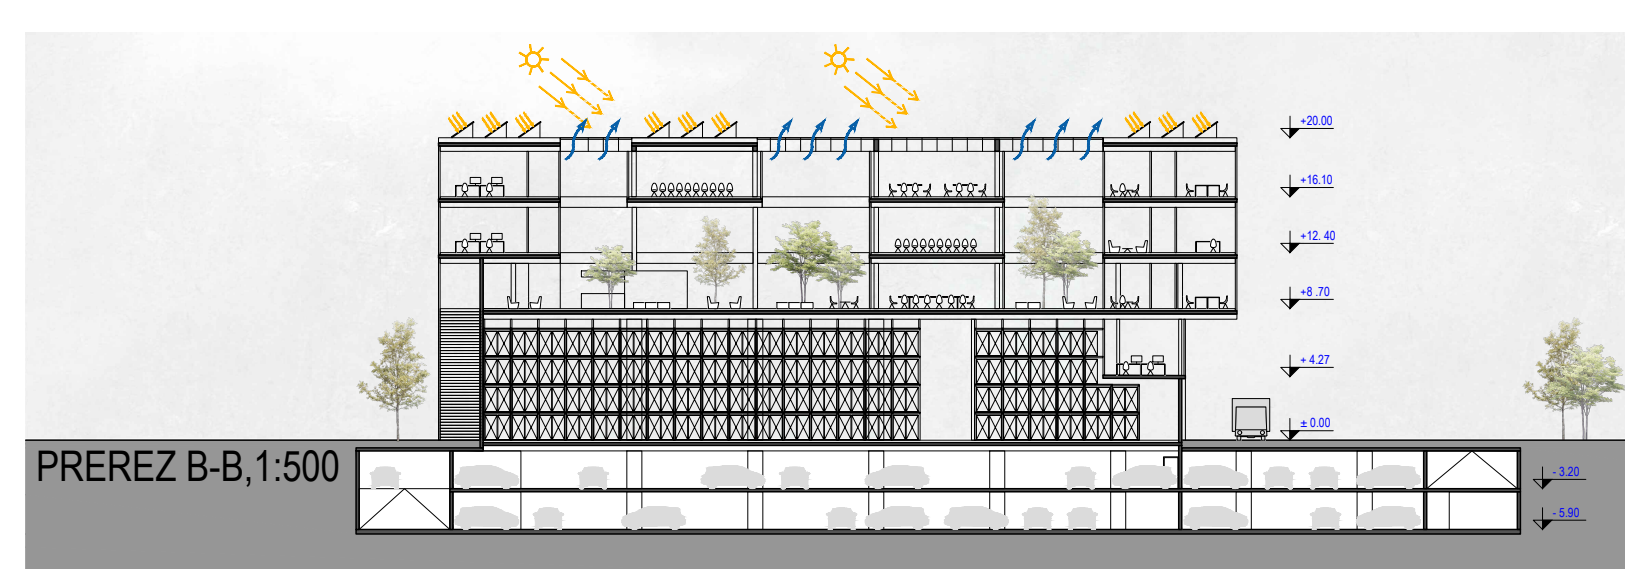

PREREZ B-B, 1:500

