



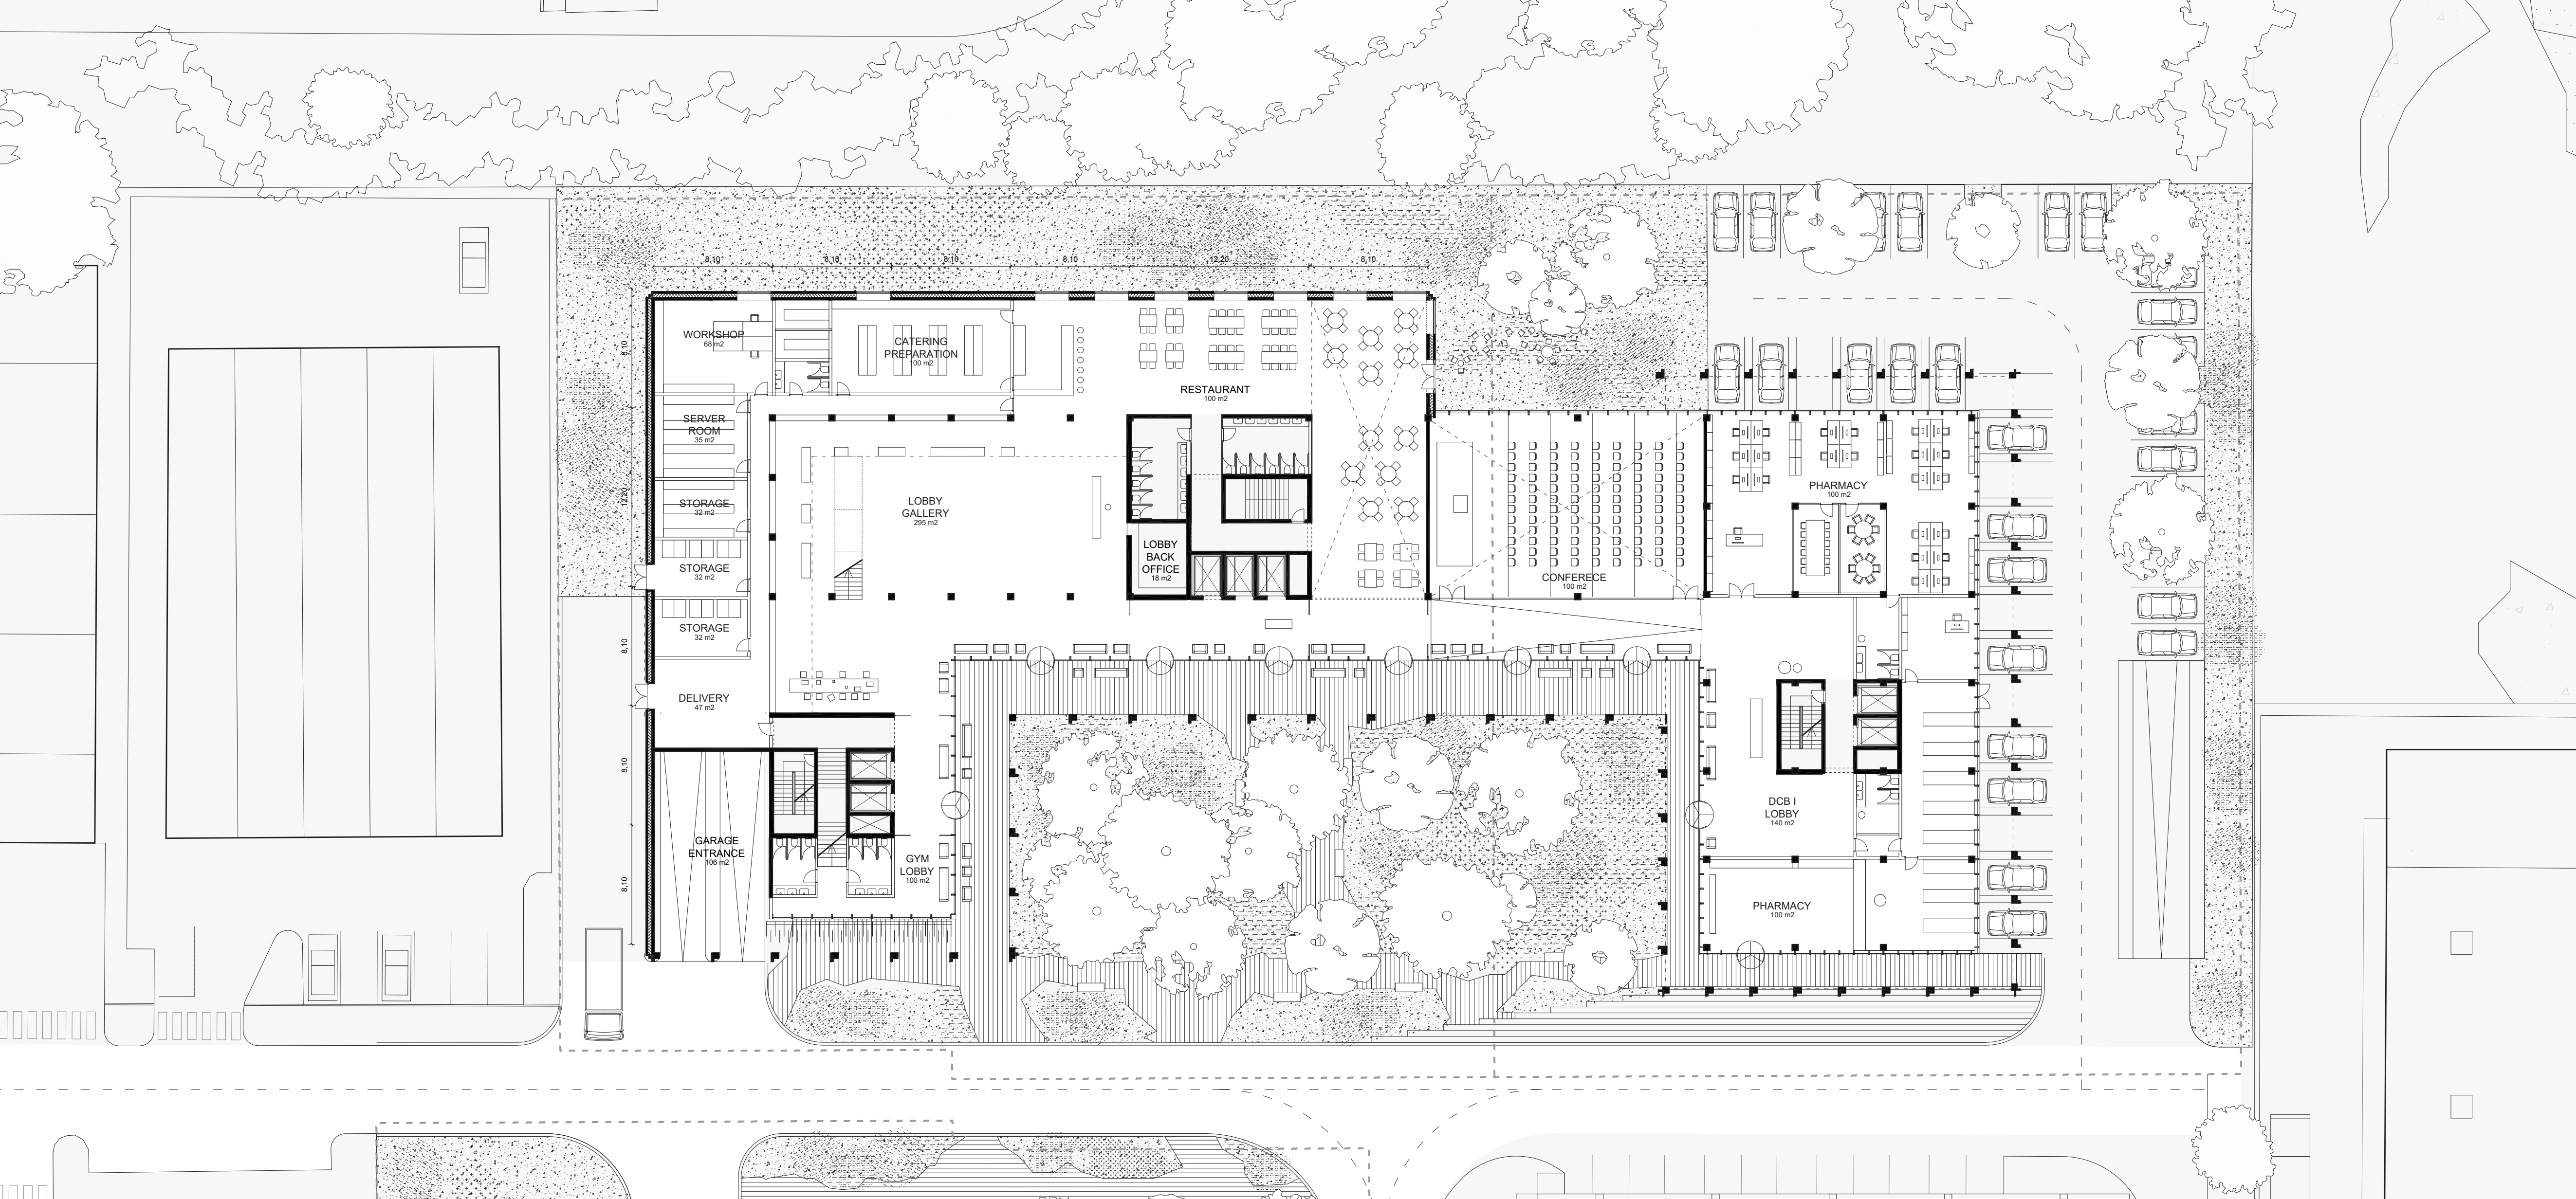

Floorplan, level 0
1:250

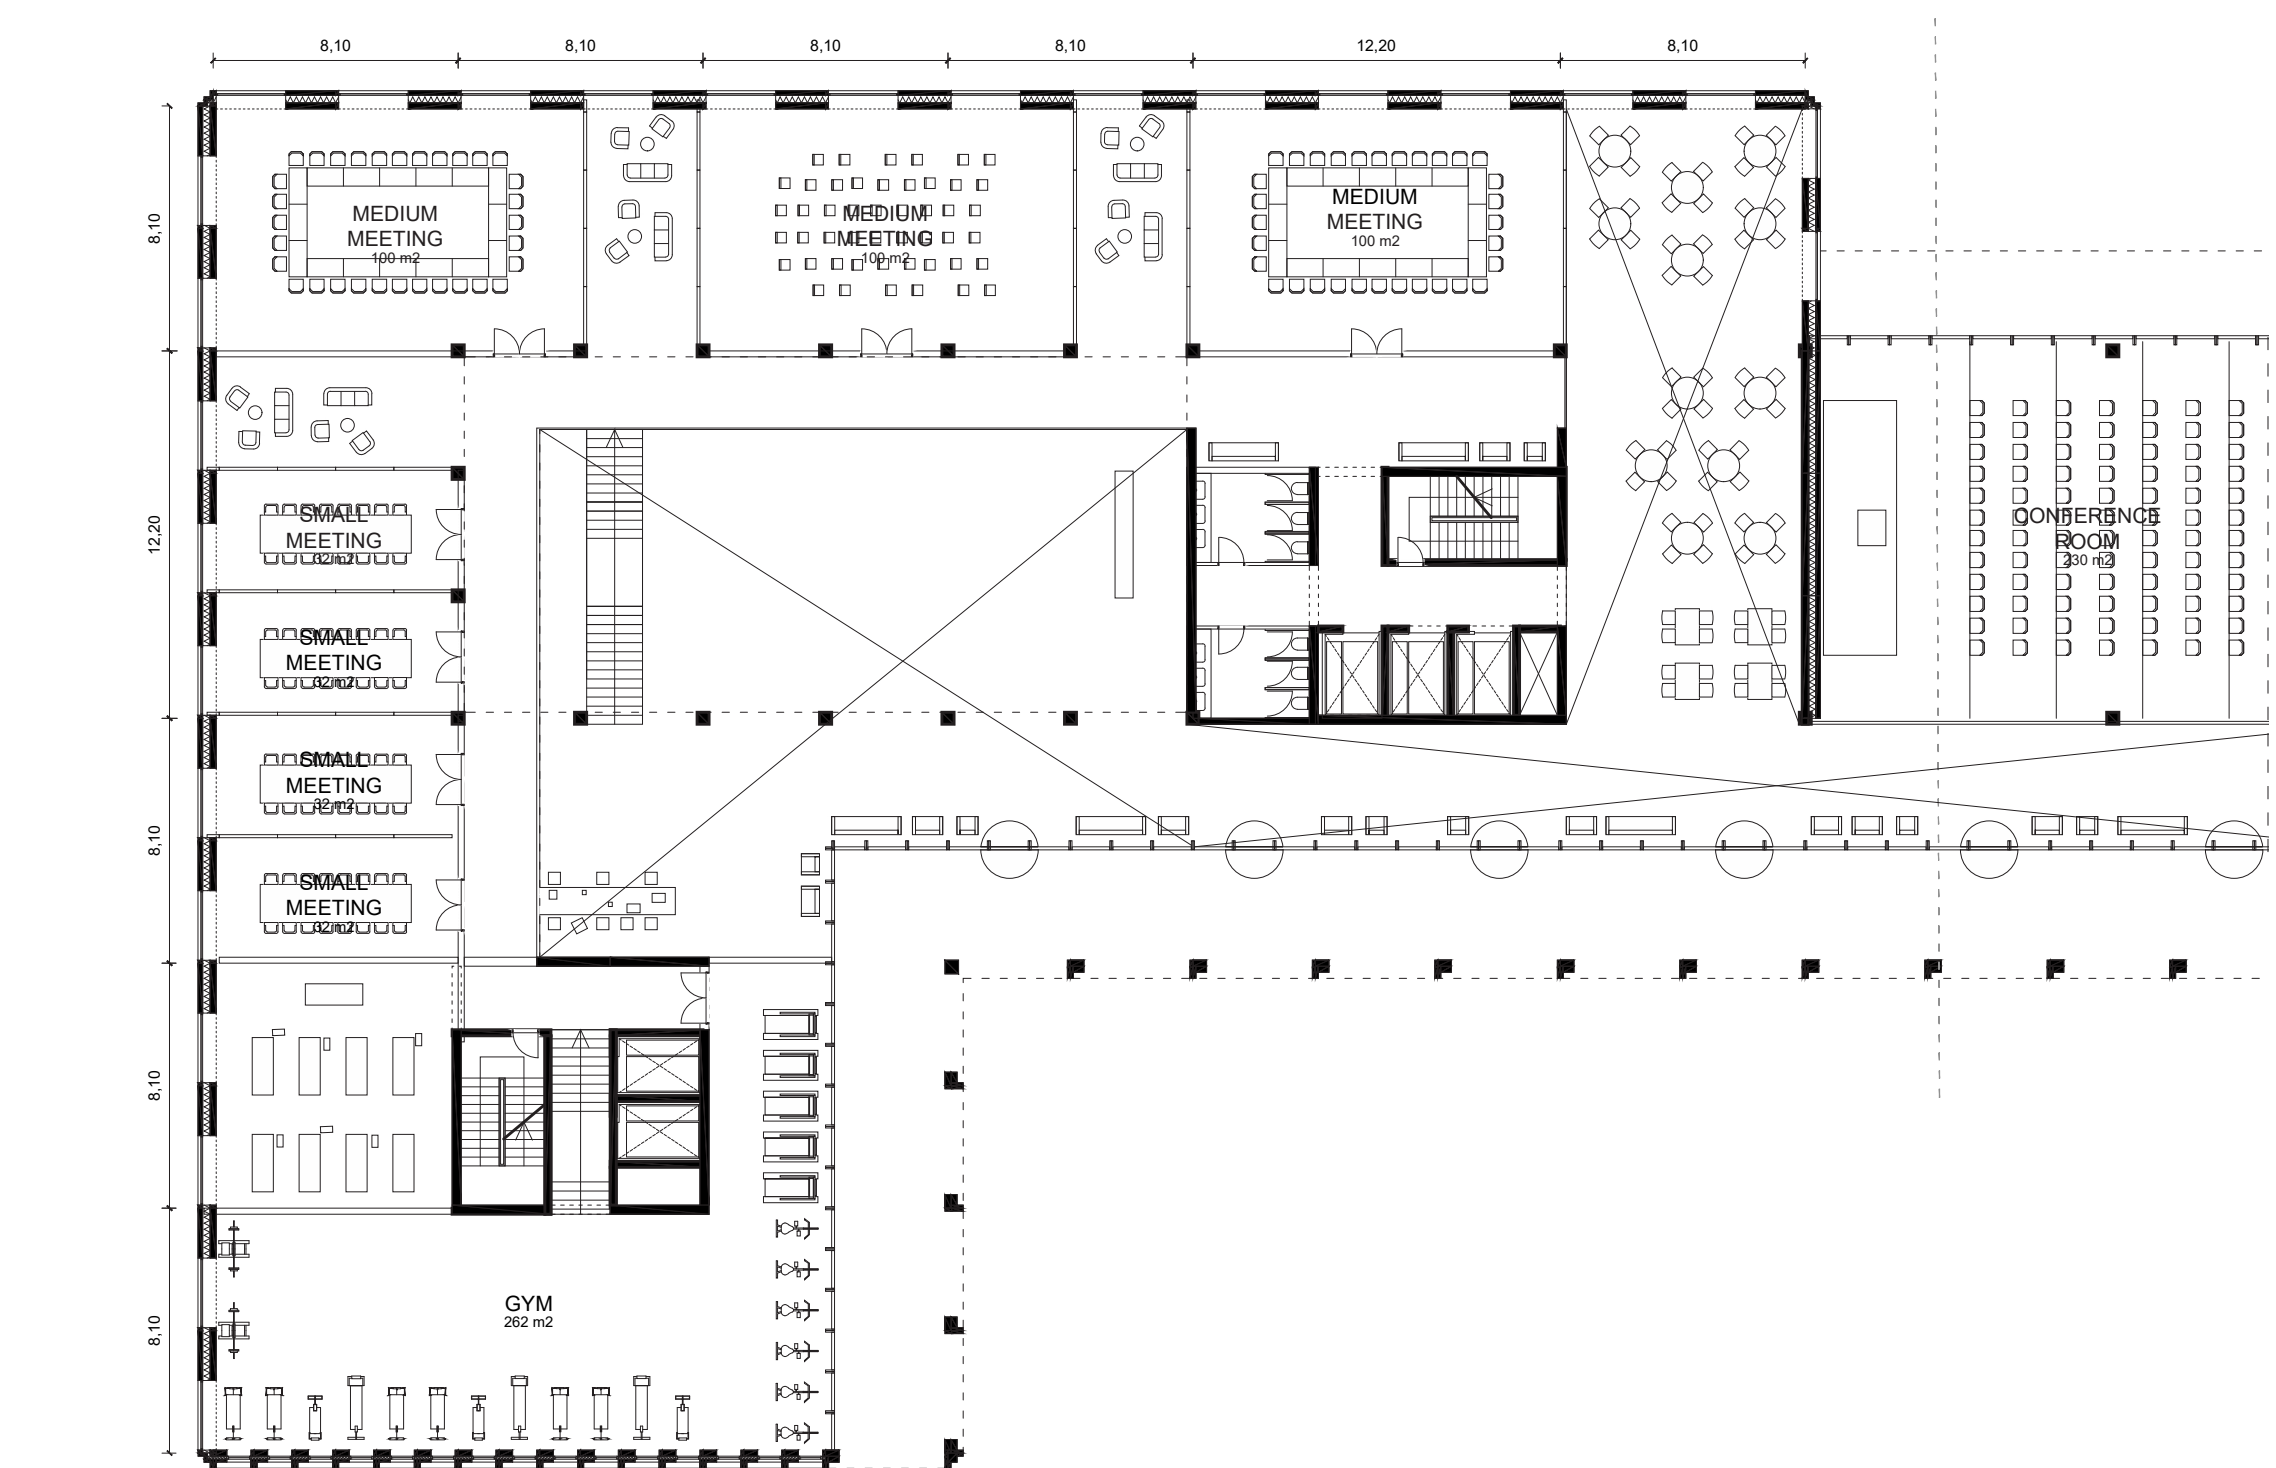

Floorplan, level +1
1:250



Floorplan, level -1
1:250

