

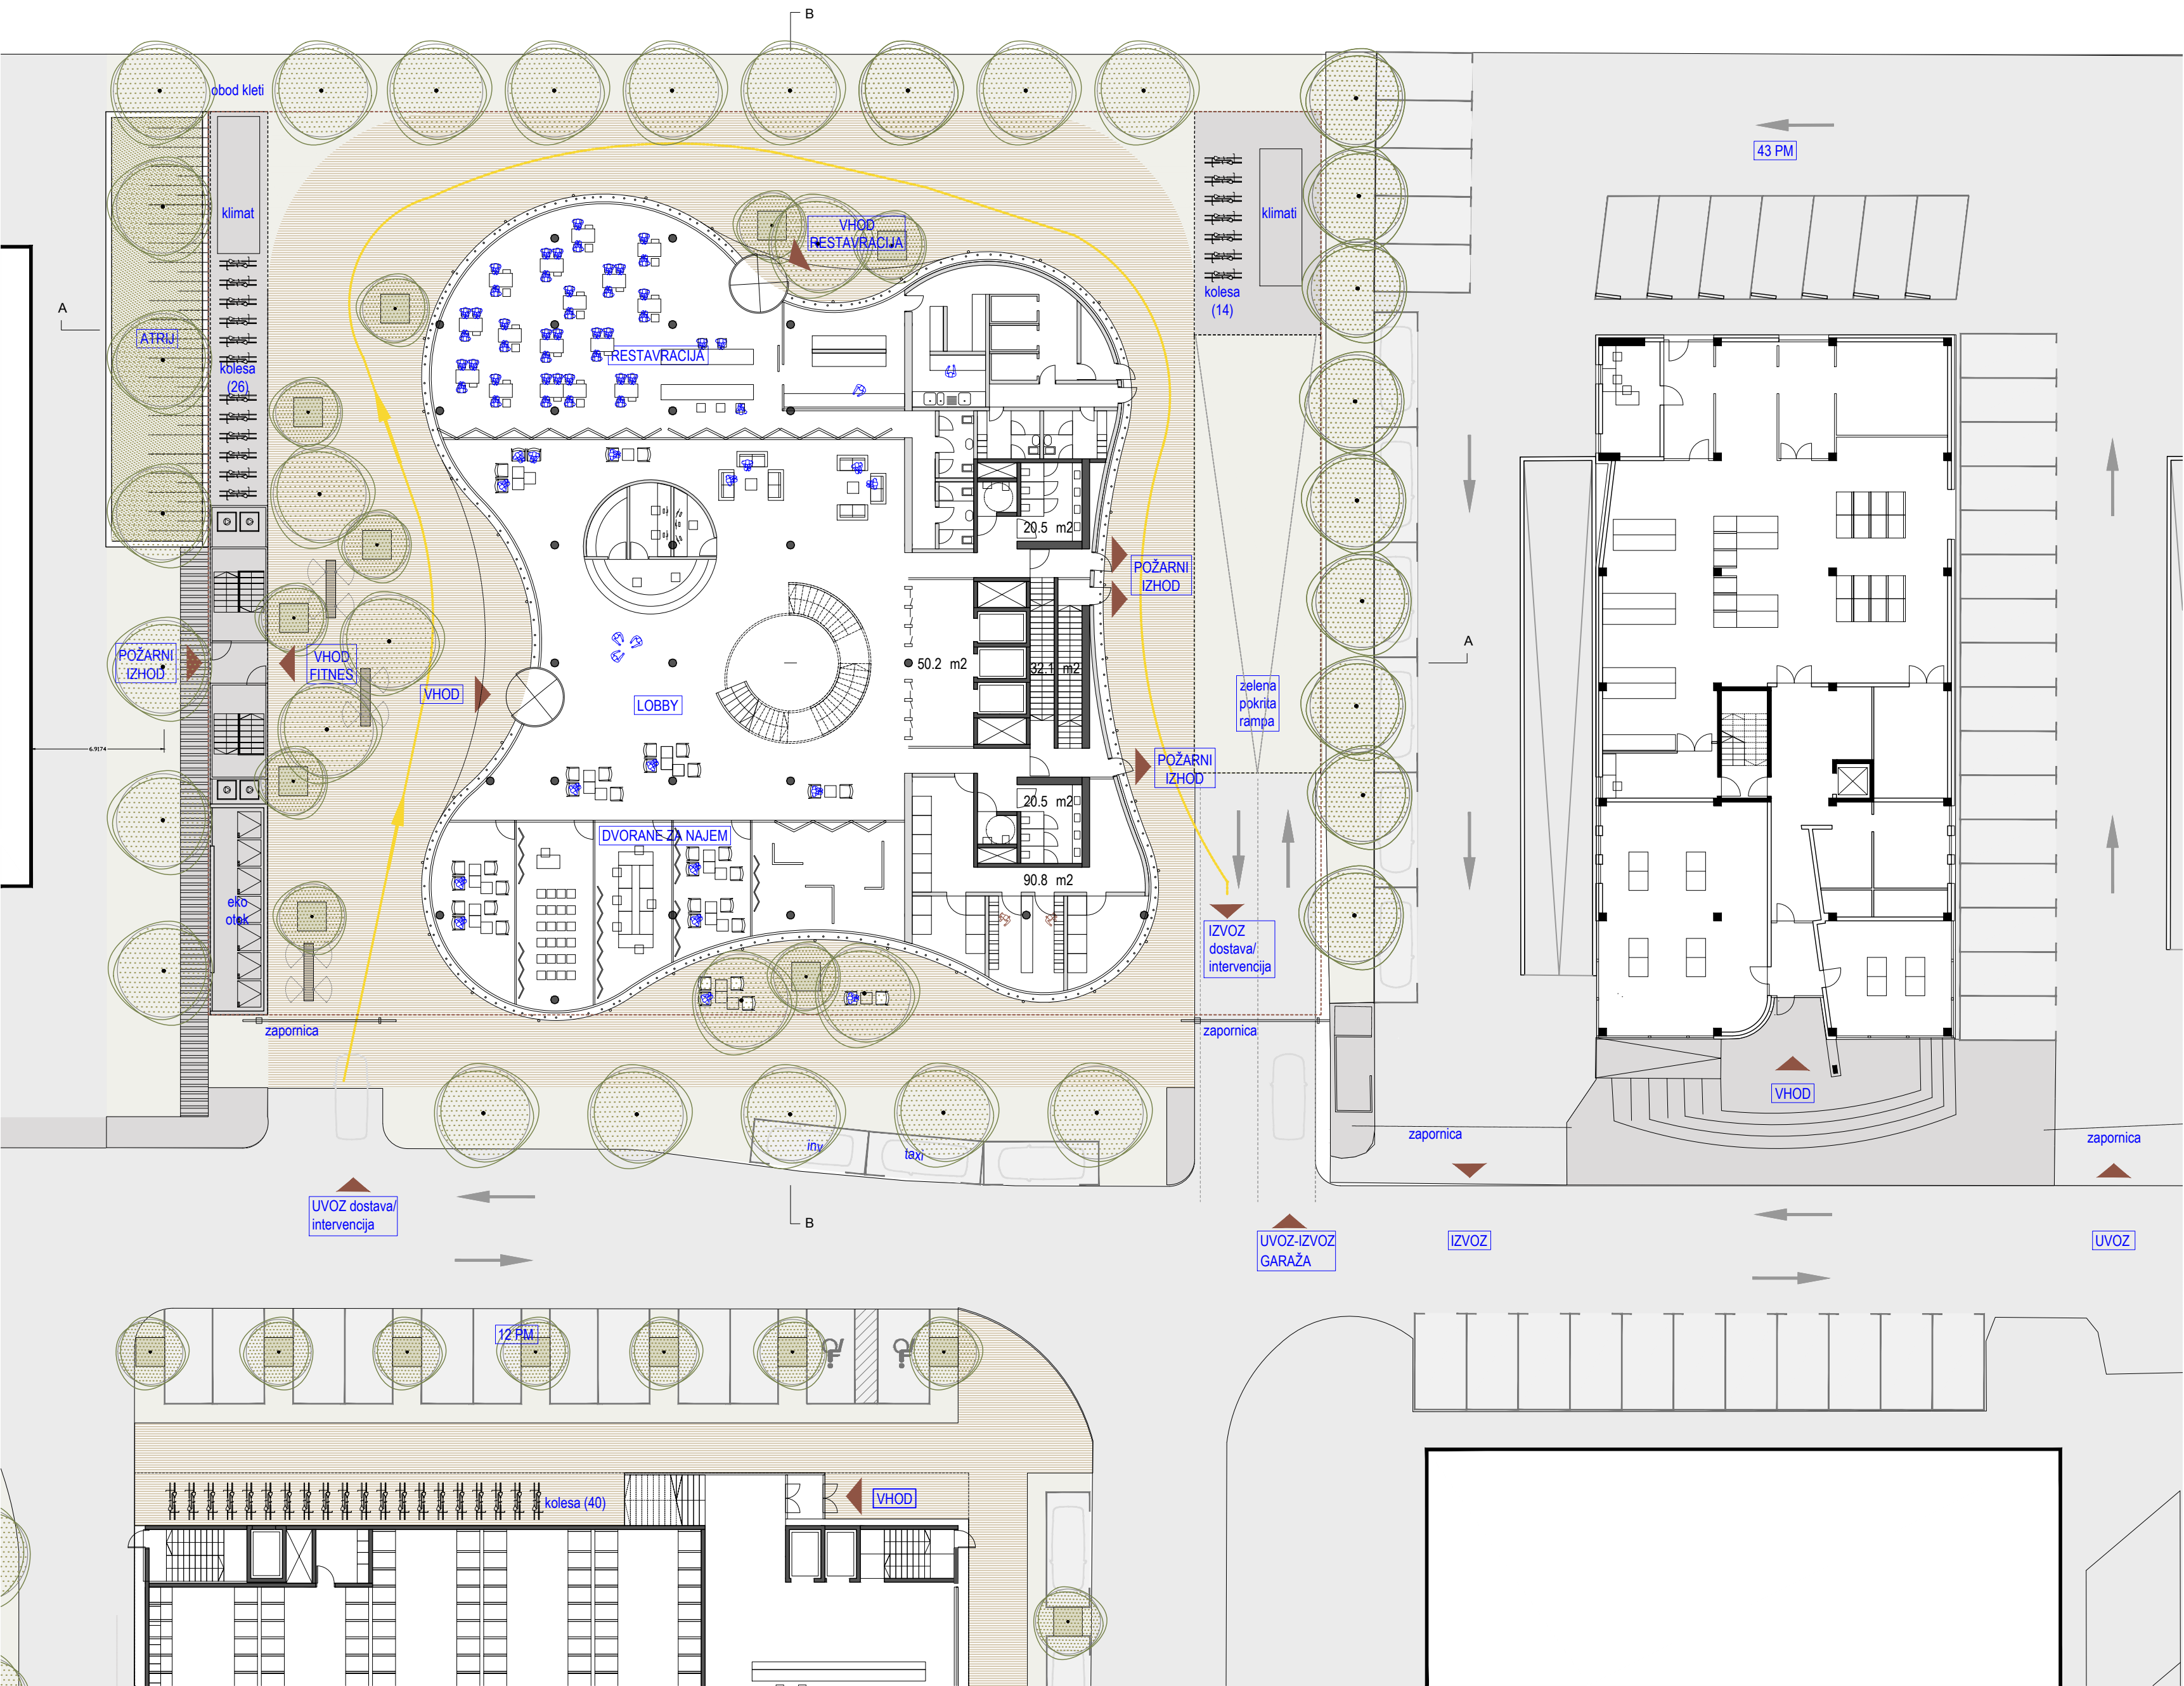
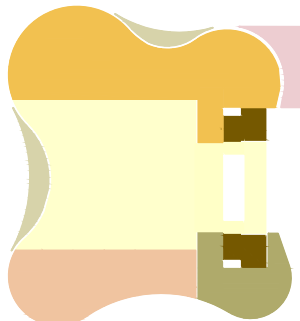
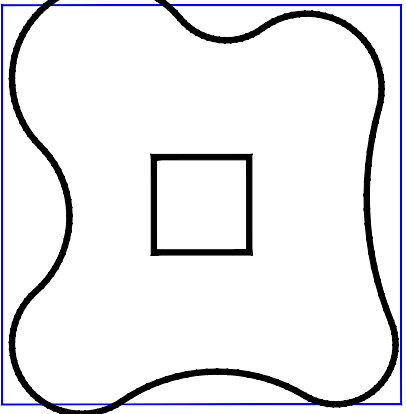
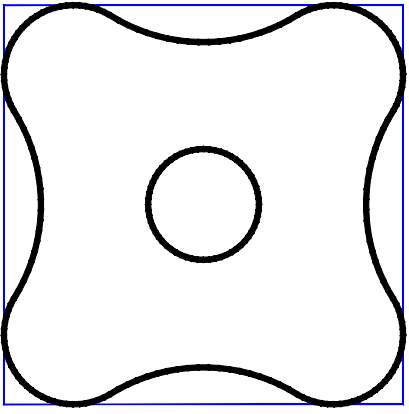


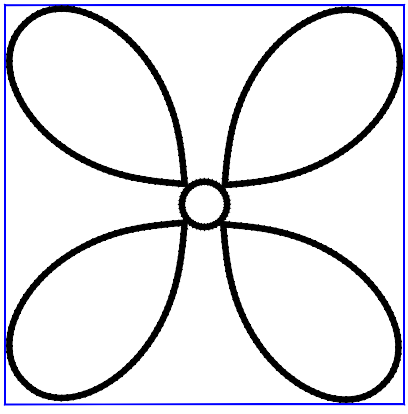

TLORIS PRITLIČJA 1:250

TLORIS PRITLIČJA 1:250
±0.00

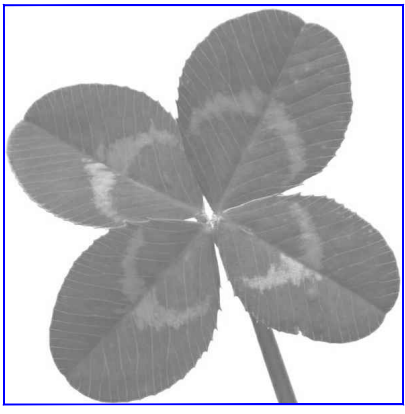

TLORISNA TRANSFORMACIJA - OD ELEMENTA DO ZNAKA V PROSTORU

NTUPP	
SKUPNE CENTRALNE POVRŠINE	178.6 m²
KAVARNA / RESTAVRACIJA	340.8 m²
OSTALE CENTRALNE POVRŠINE	90.8 m²
POKRITE POVRŠINE	42.3 m²
NTUPS	
SEKUNDARNI PROSTORI	41.0 m²
NTKP	
AVLA / FOYER	411.1 m²
SPLOŠNE KOMUNIKACIJE	50.2 m²
STOPNIŠČA	32.1 m²
OSTALE POVRŠINE	25.0 m²
SKUPAJ BRUTO	1211.8 m²
OBMOČJE DOSTAVE IN ODVOZA	47.0 m²

AMBIENTALNI PRIKAZ - OBVEZEN

