


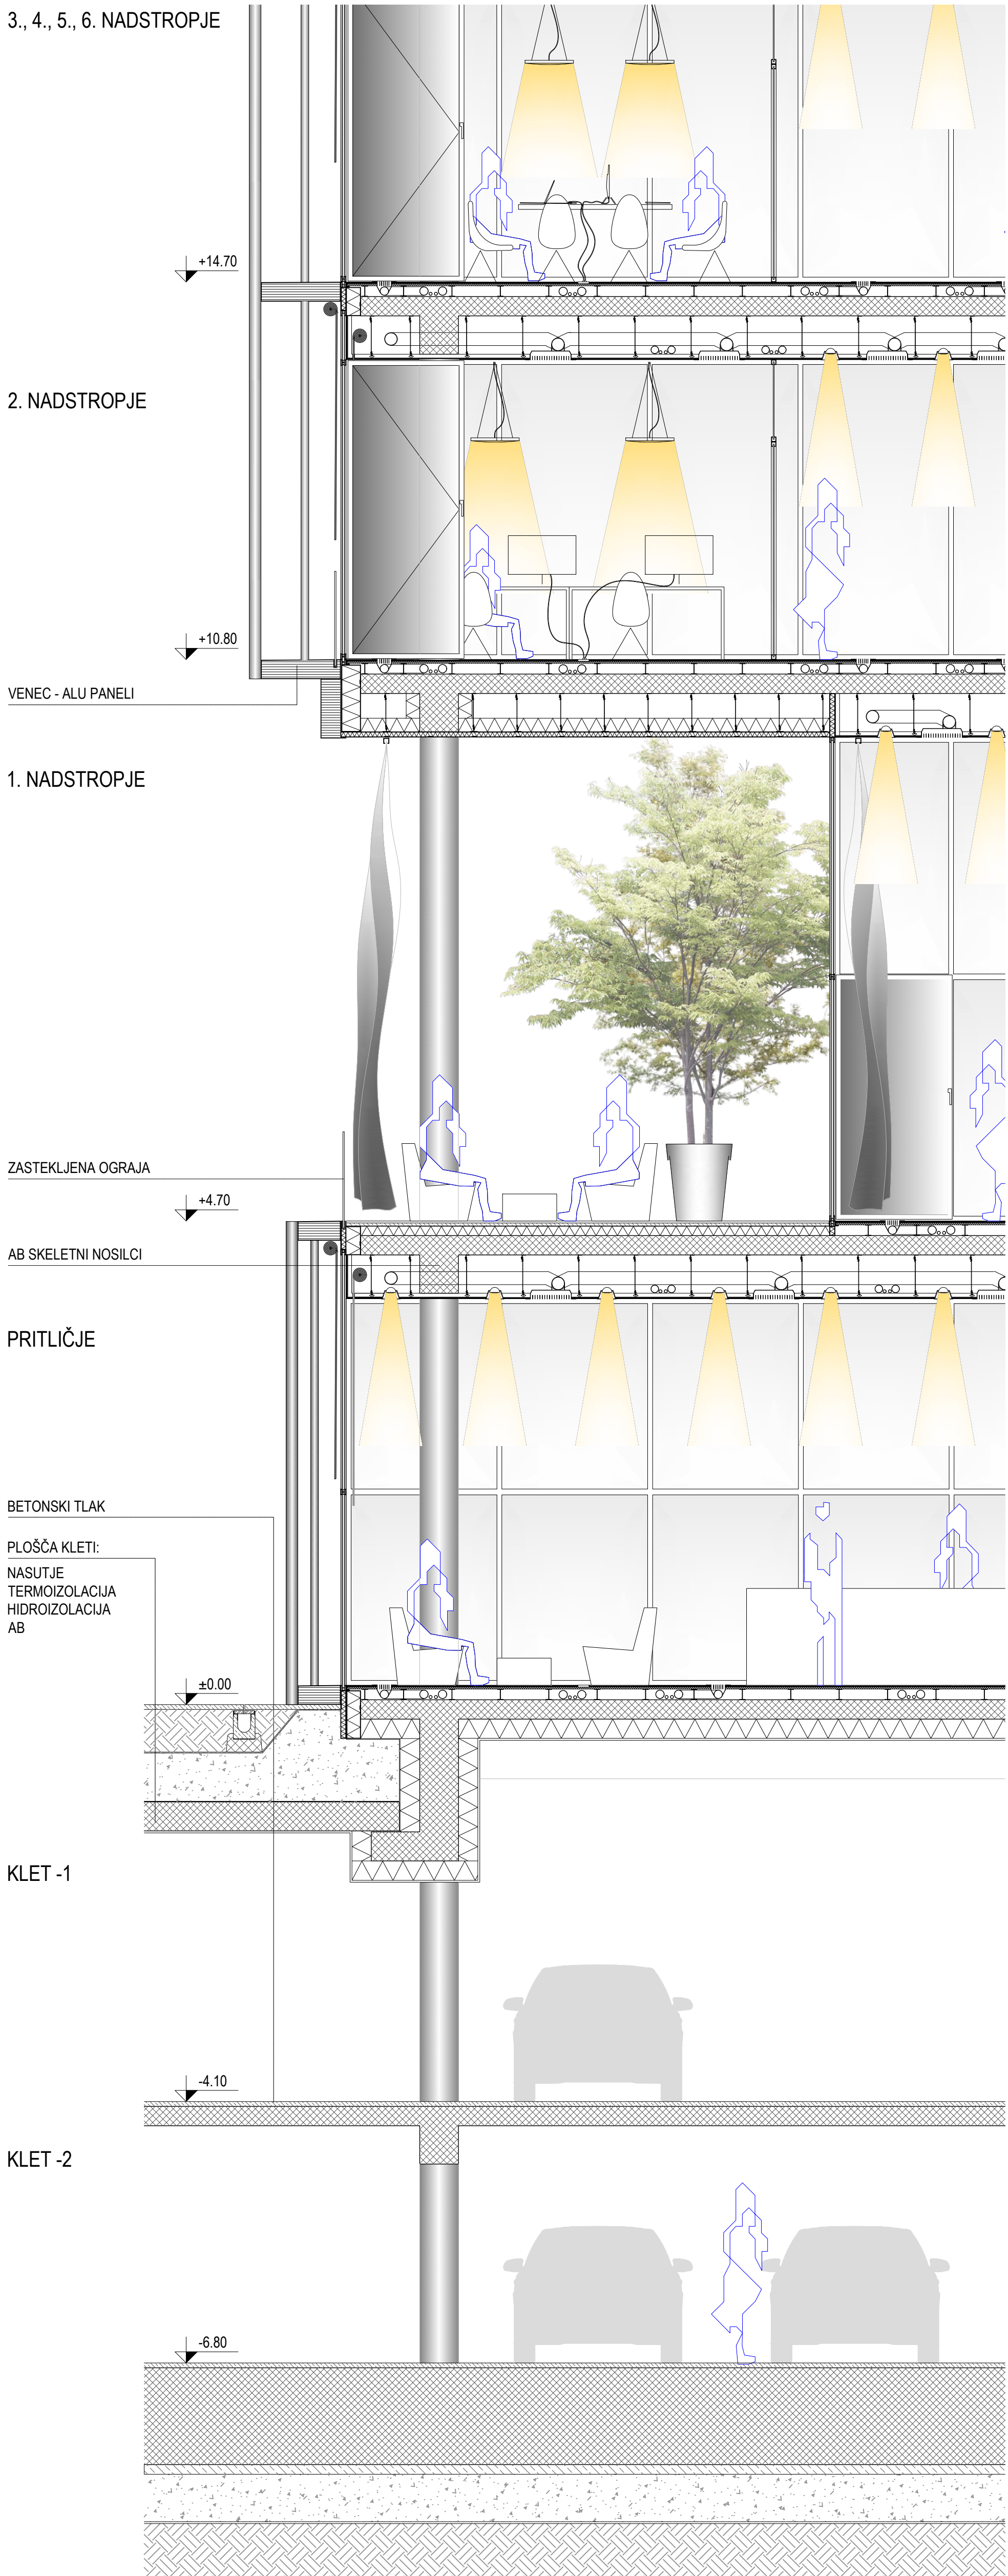
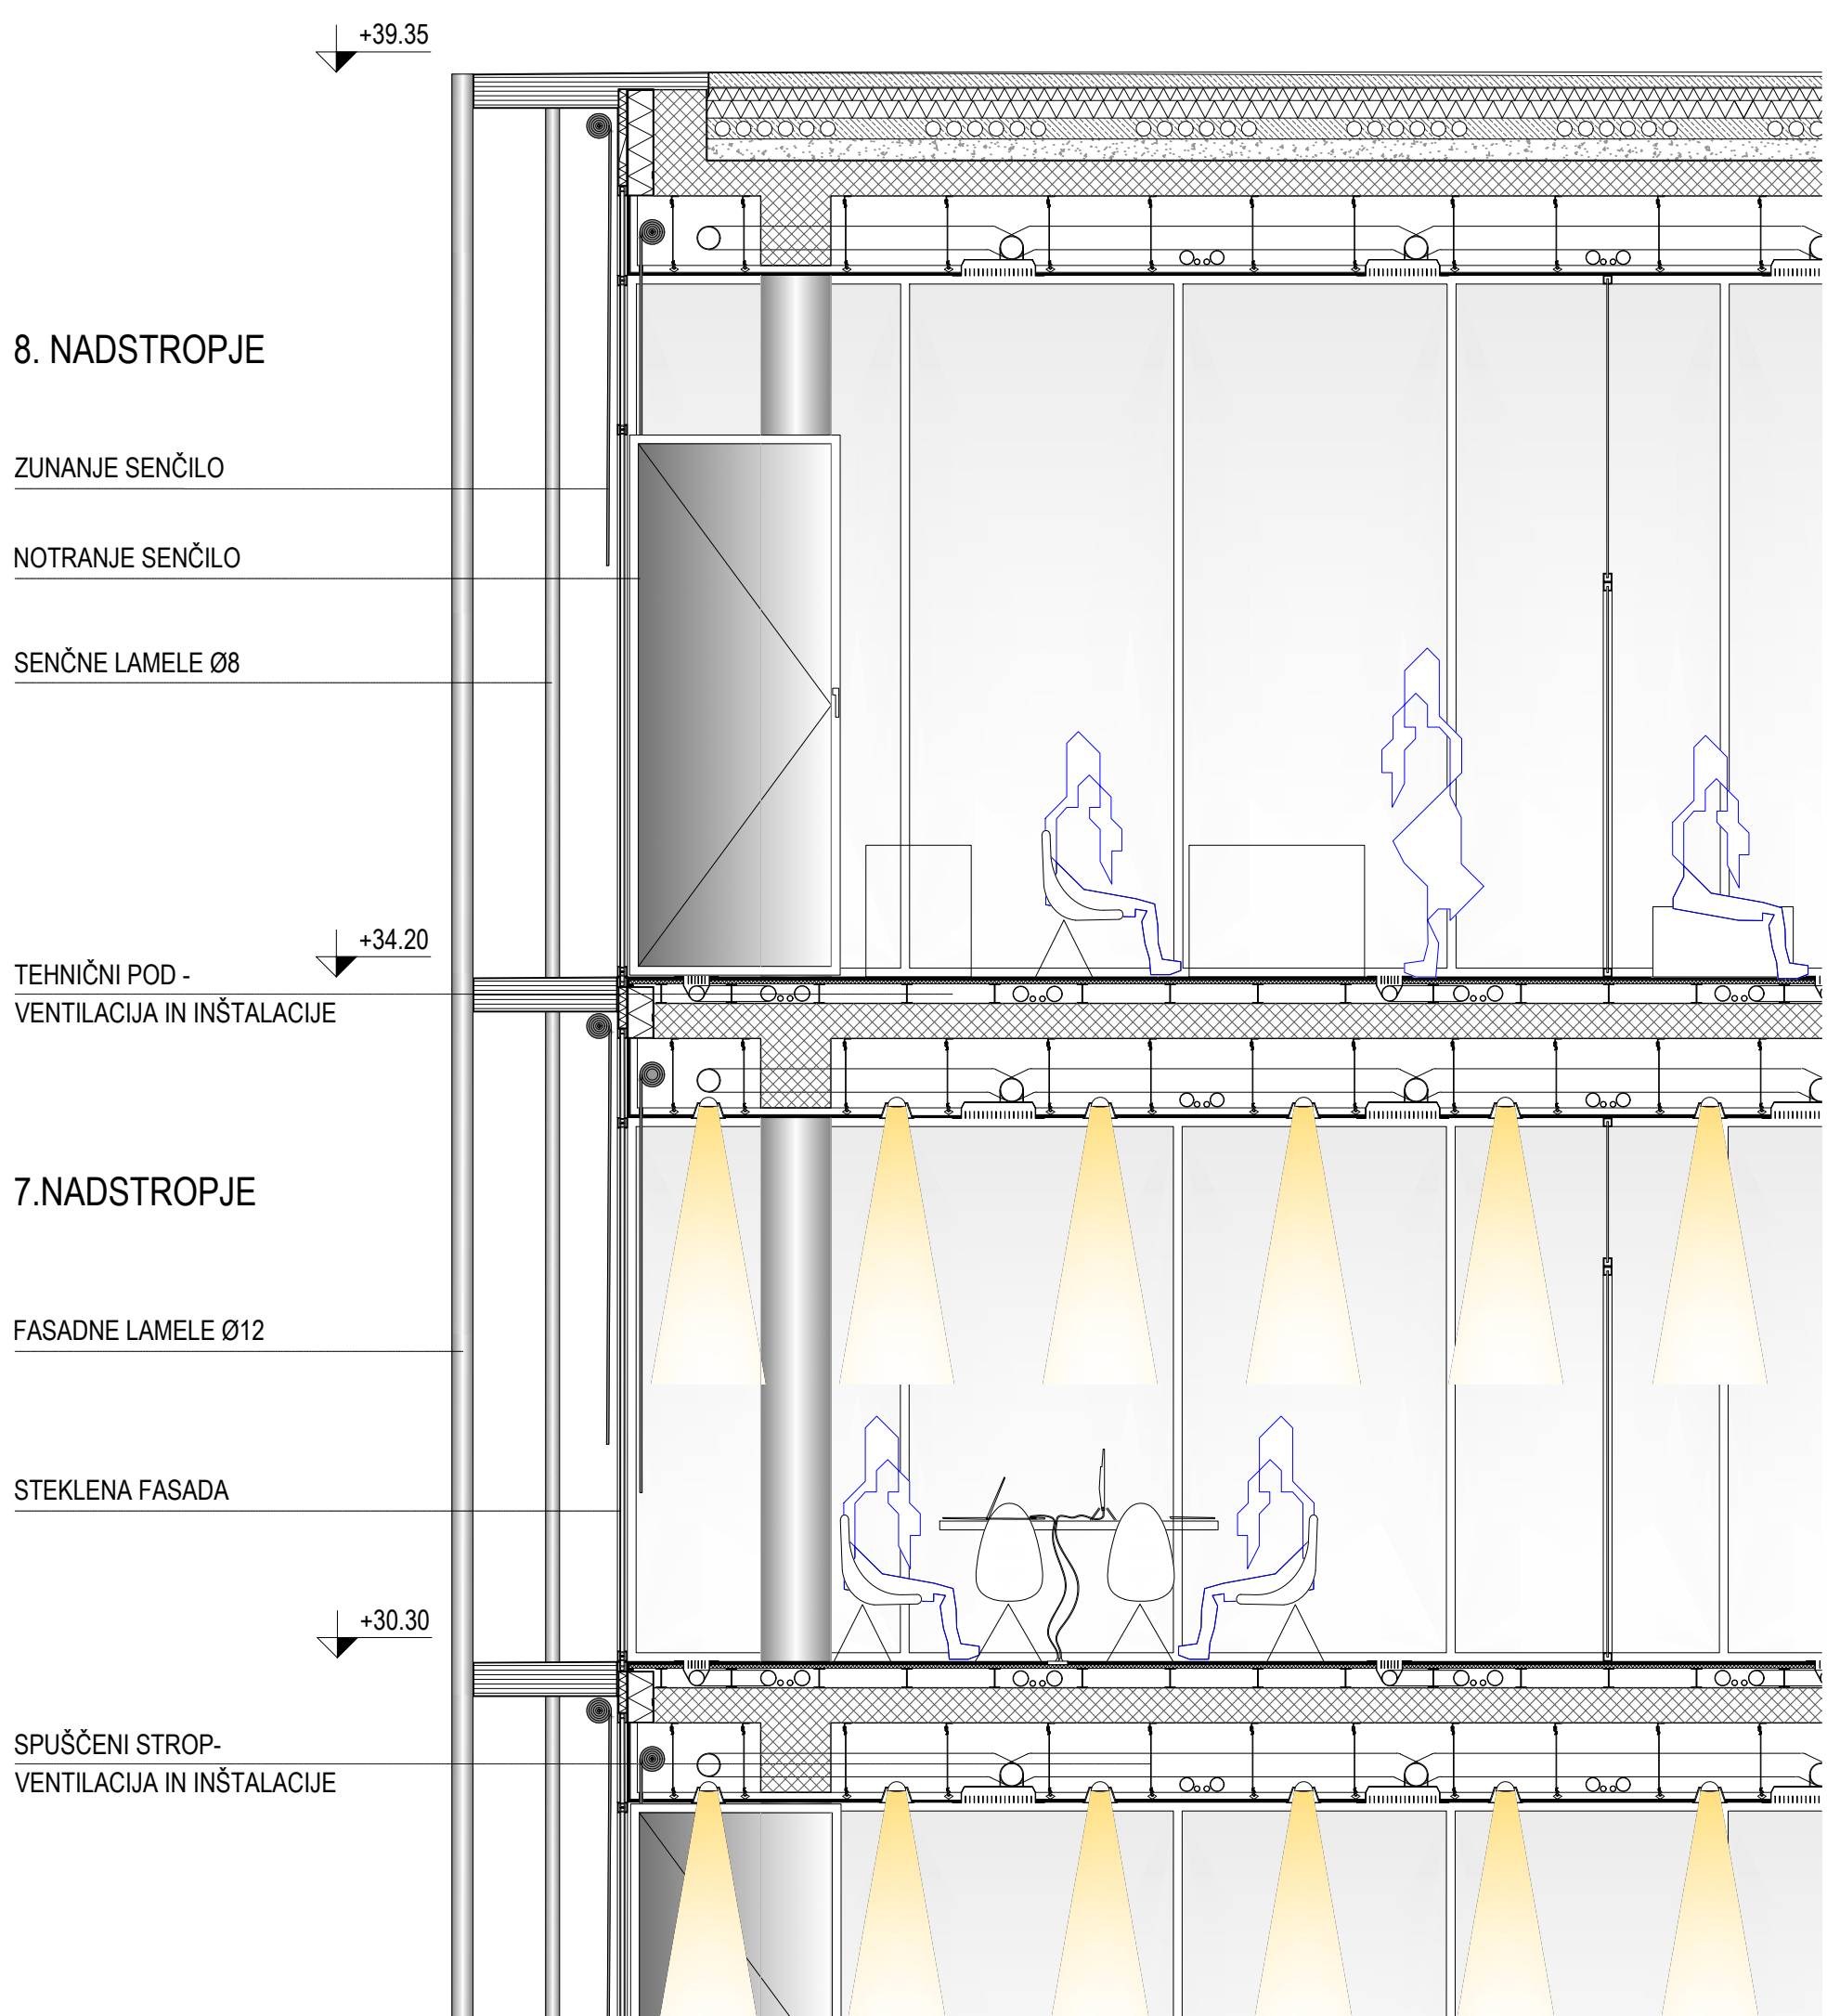
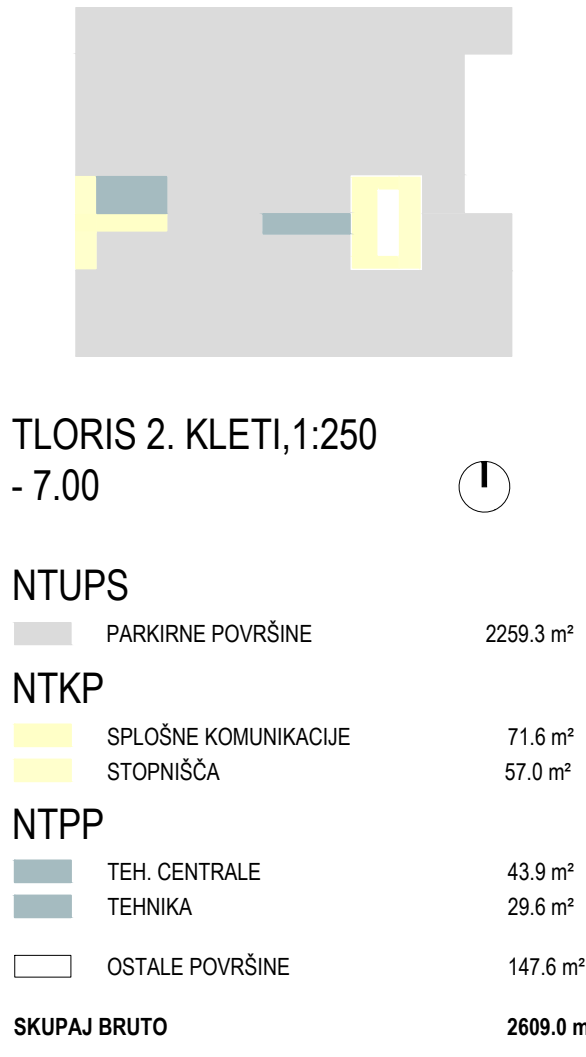
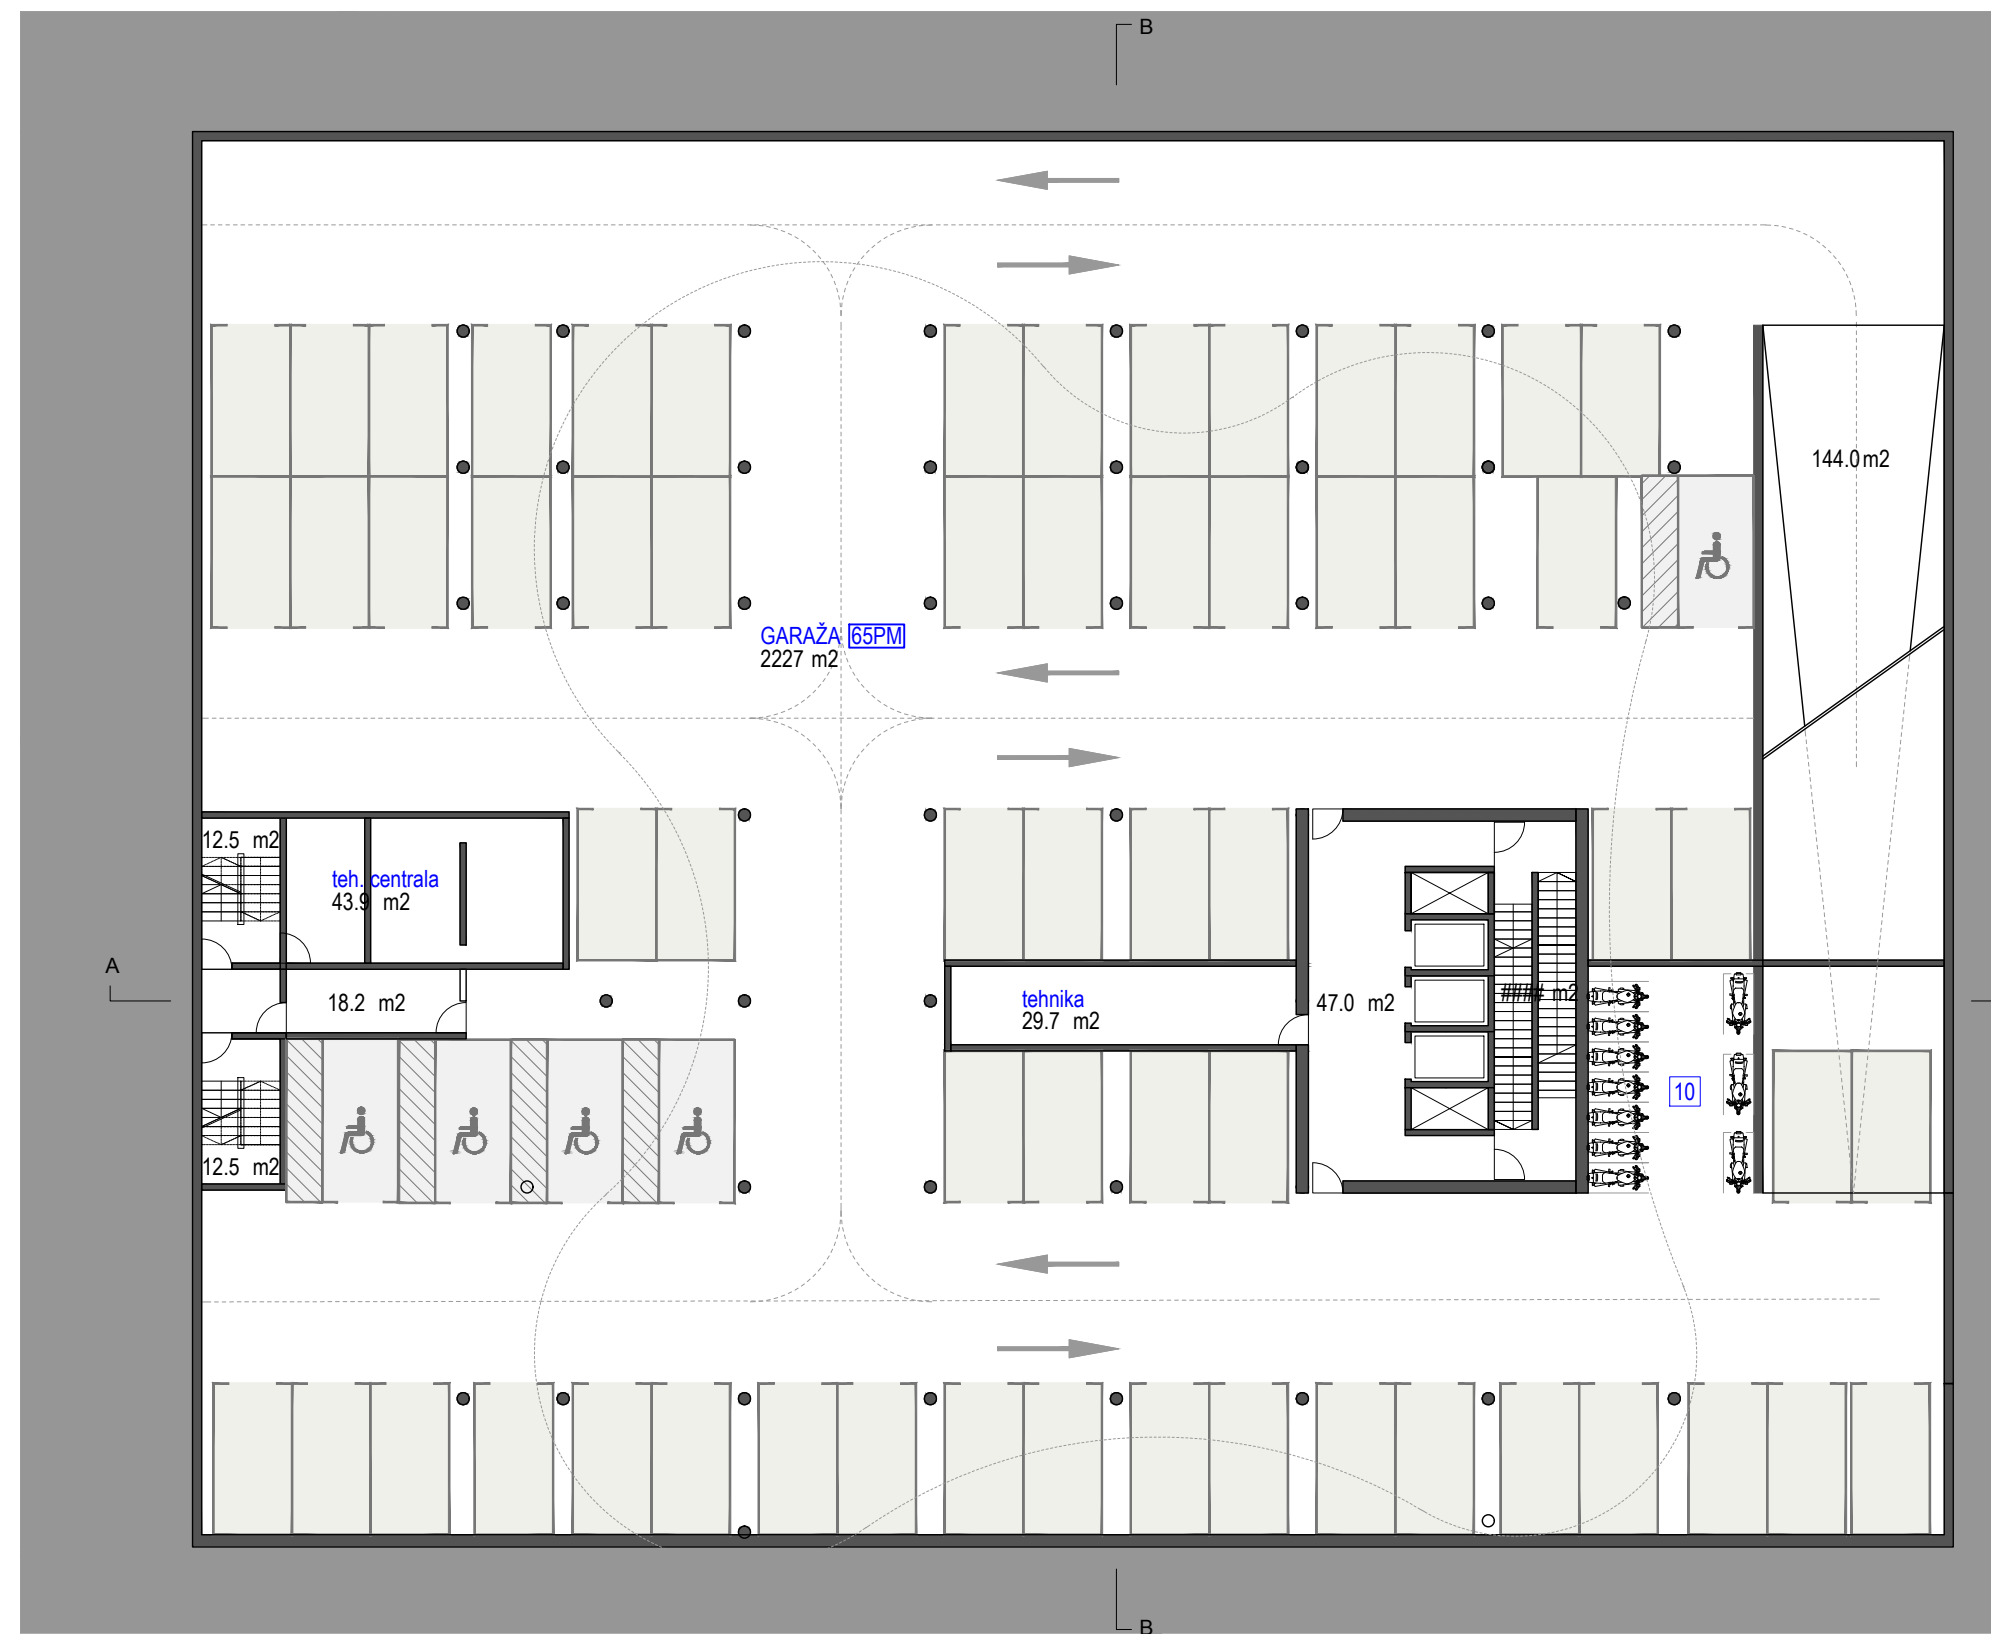


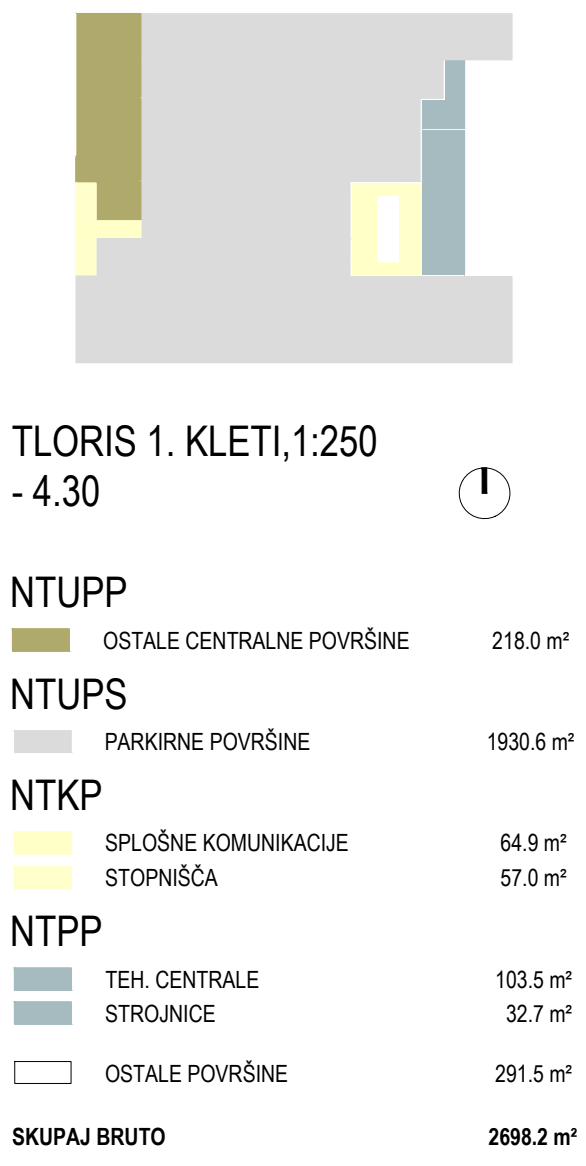


POSLOVNI KOMPLEKS DIMNIKCOBAU - DCB III

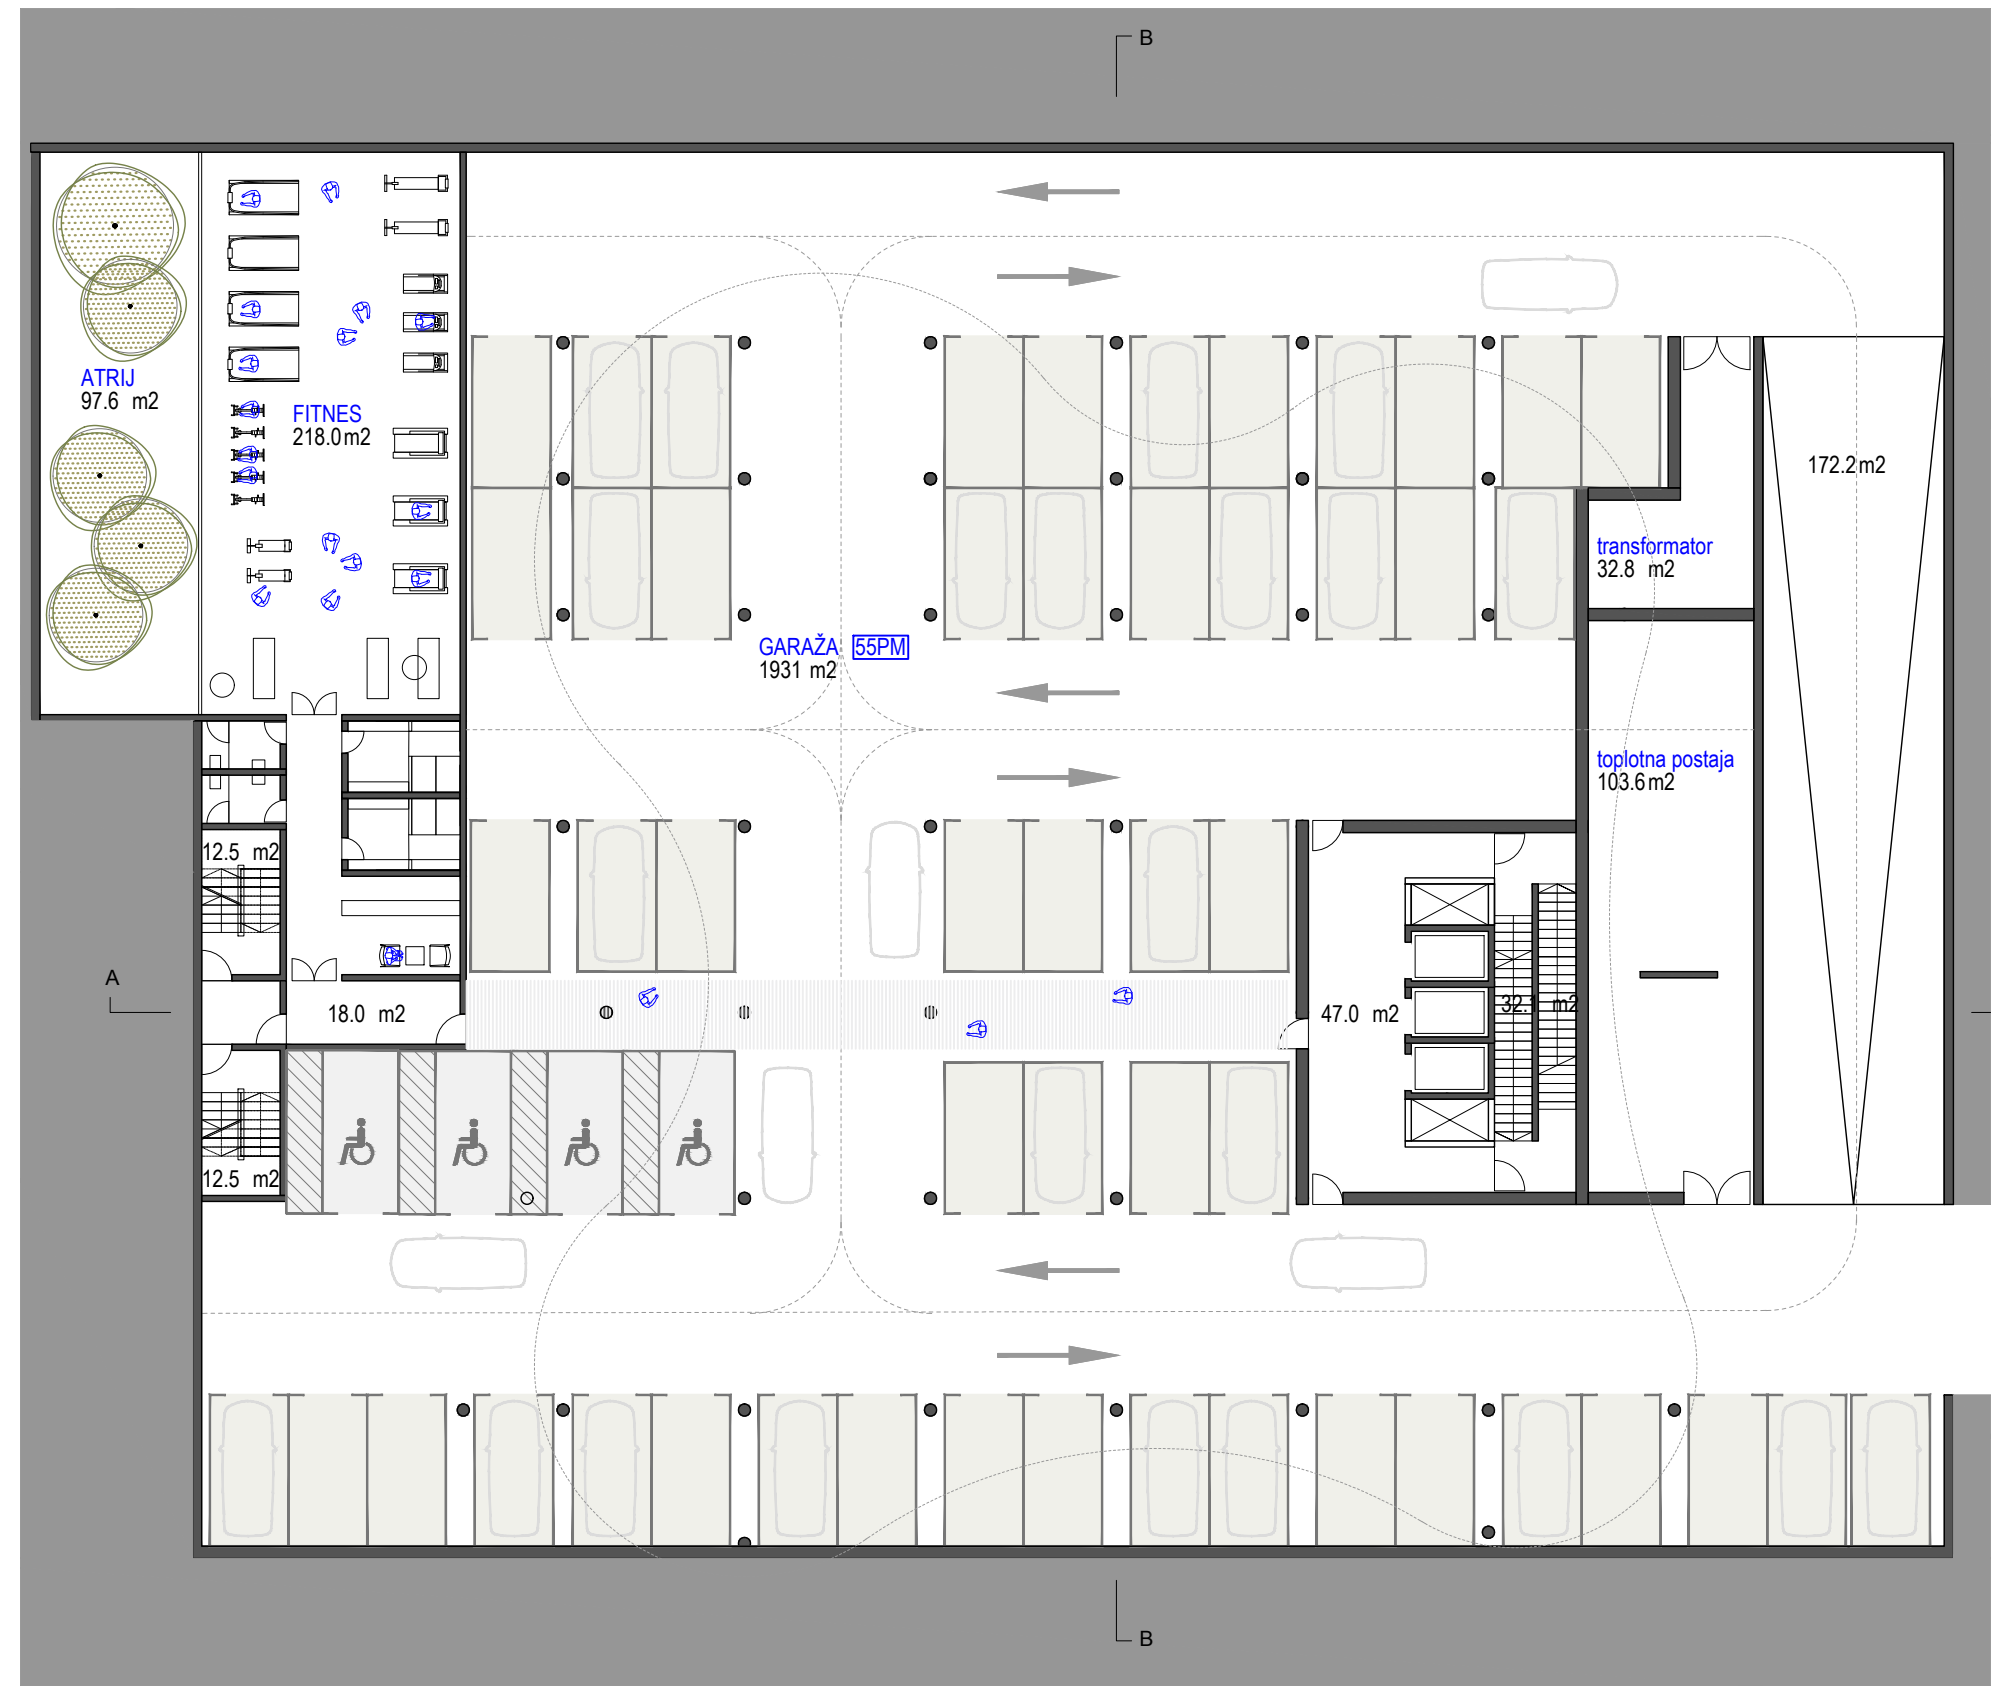

FASADA SEVER, 1:250

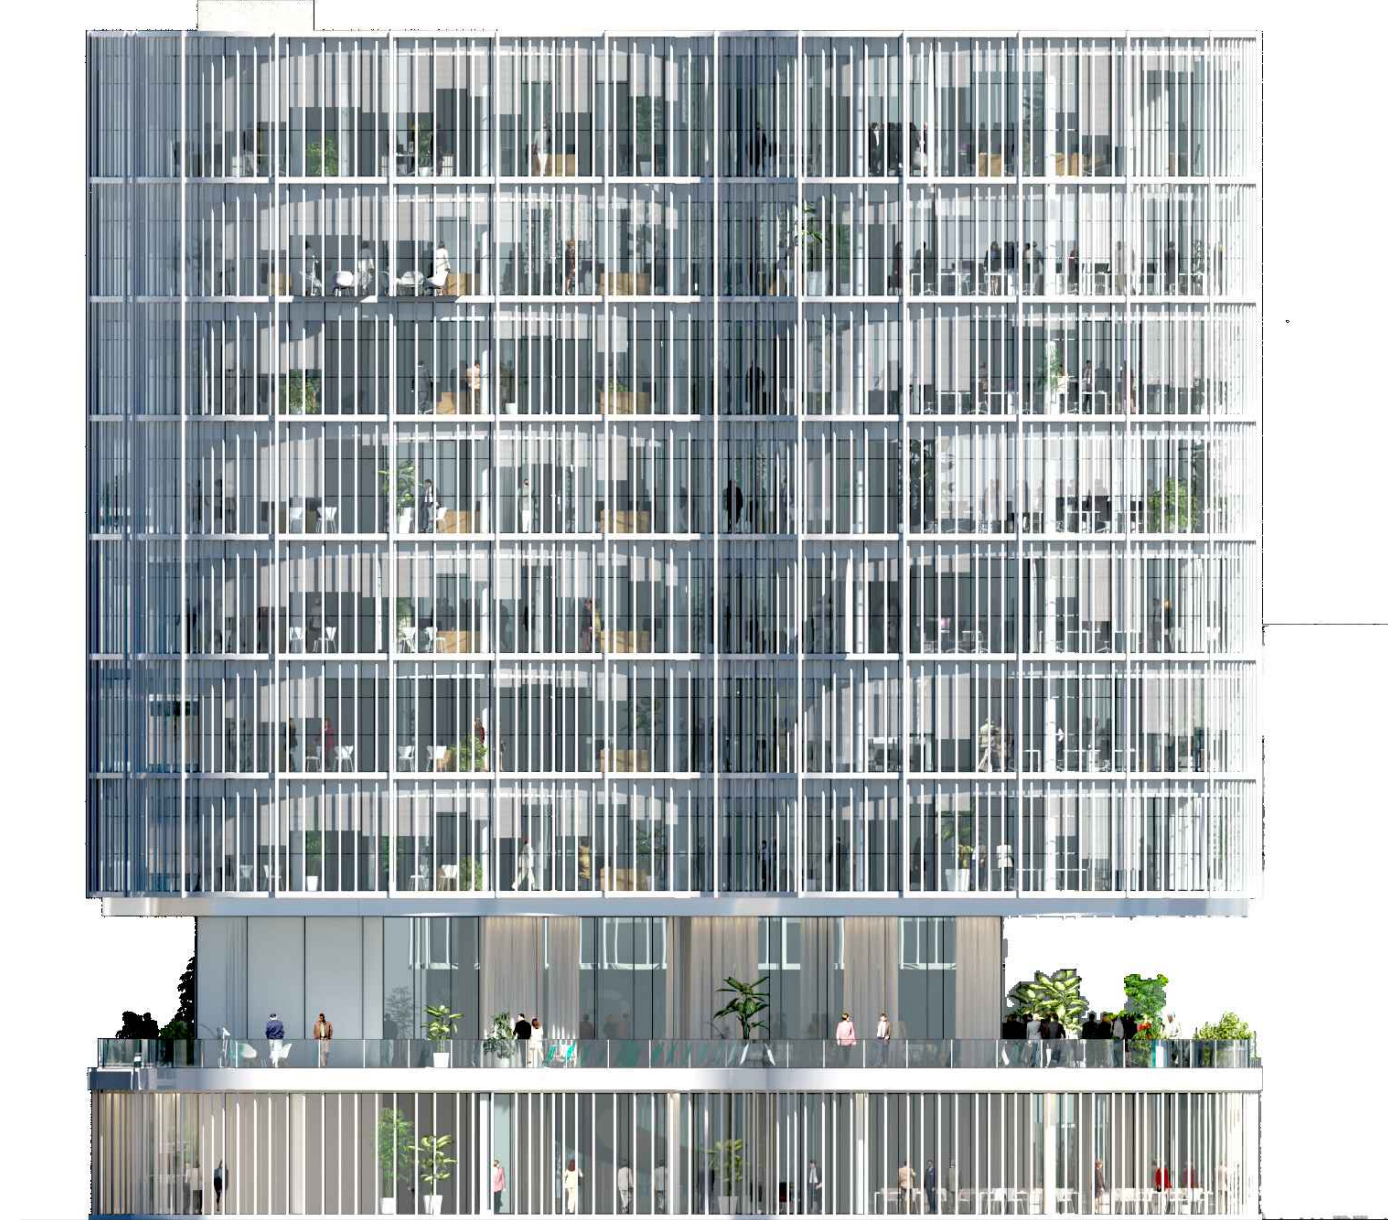

FASADA JUG, 1:250

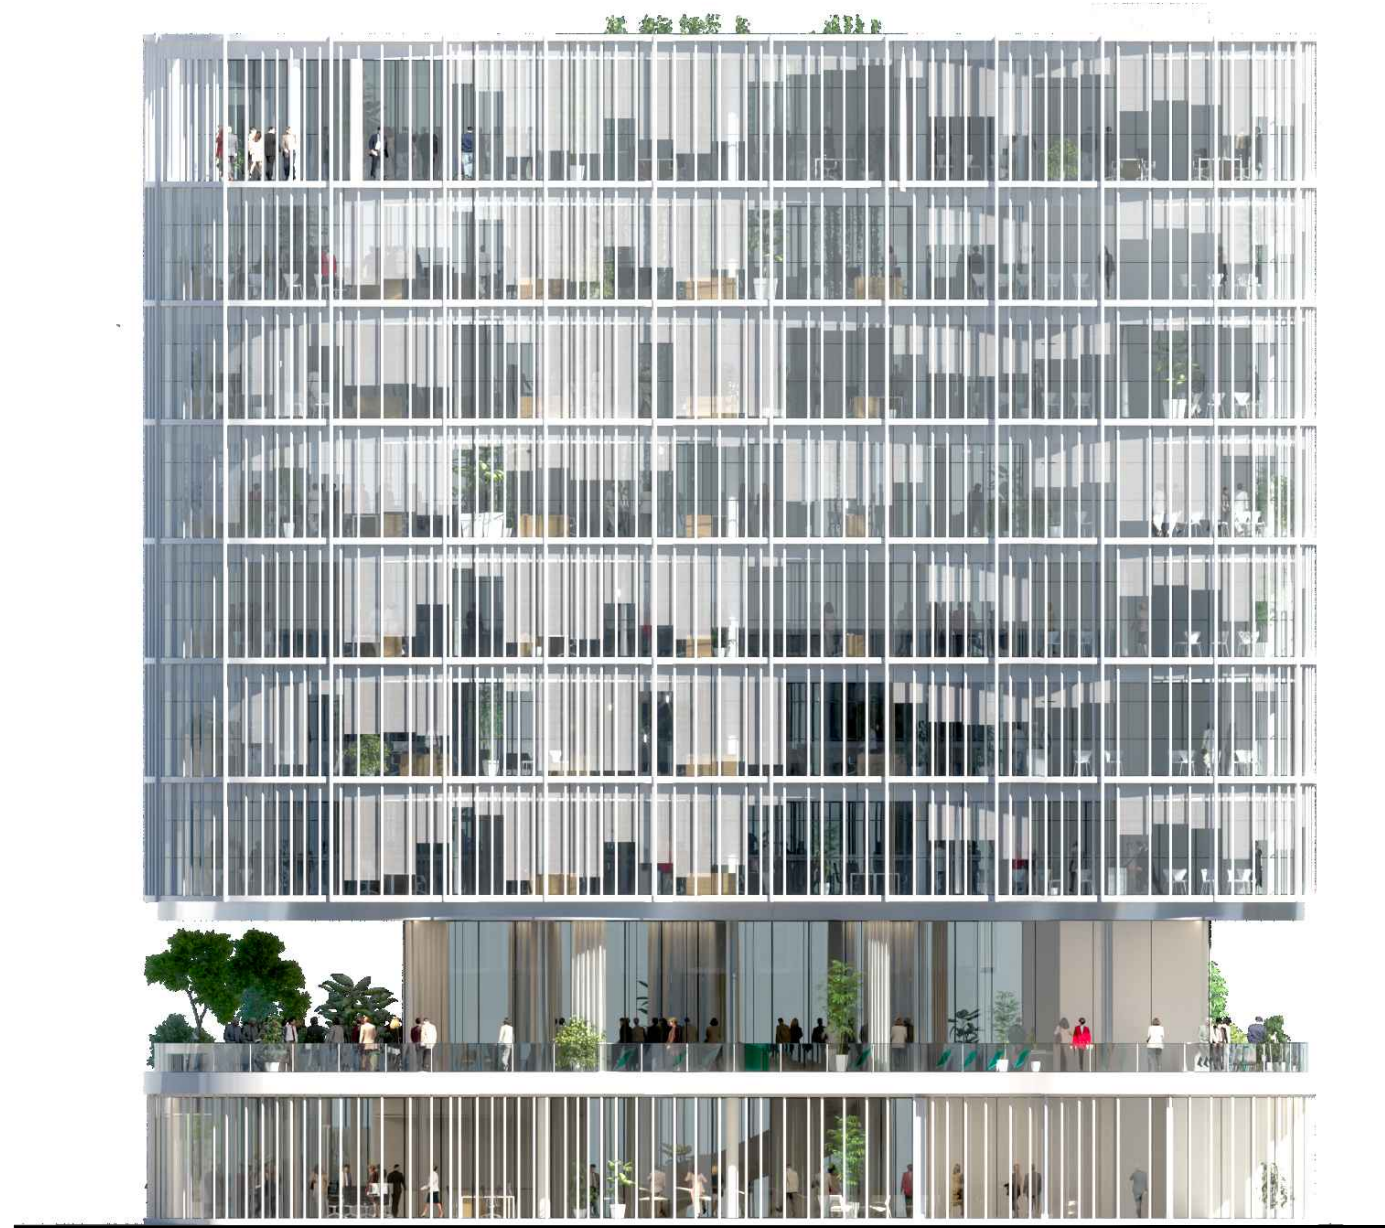

FASADA ZAHOD, 1:250

