





TLORIS PRITLIČJA m 1:250

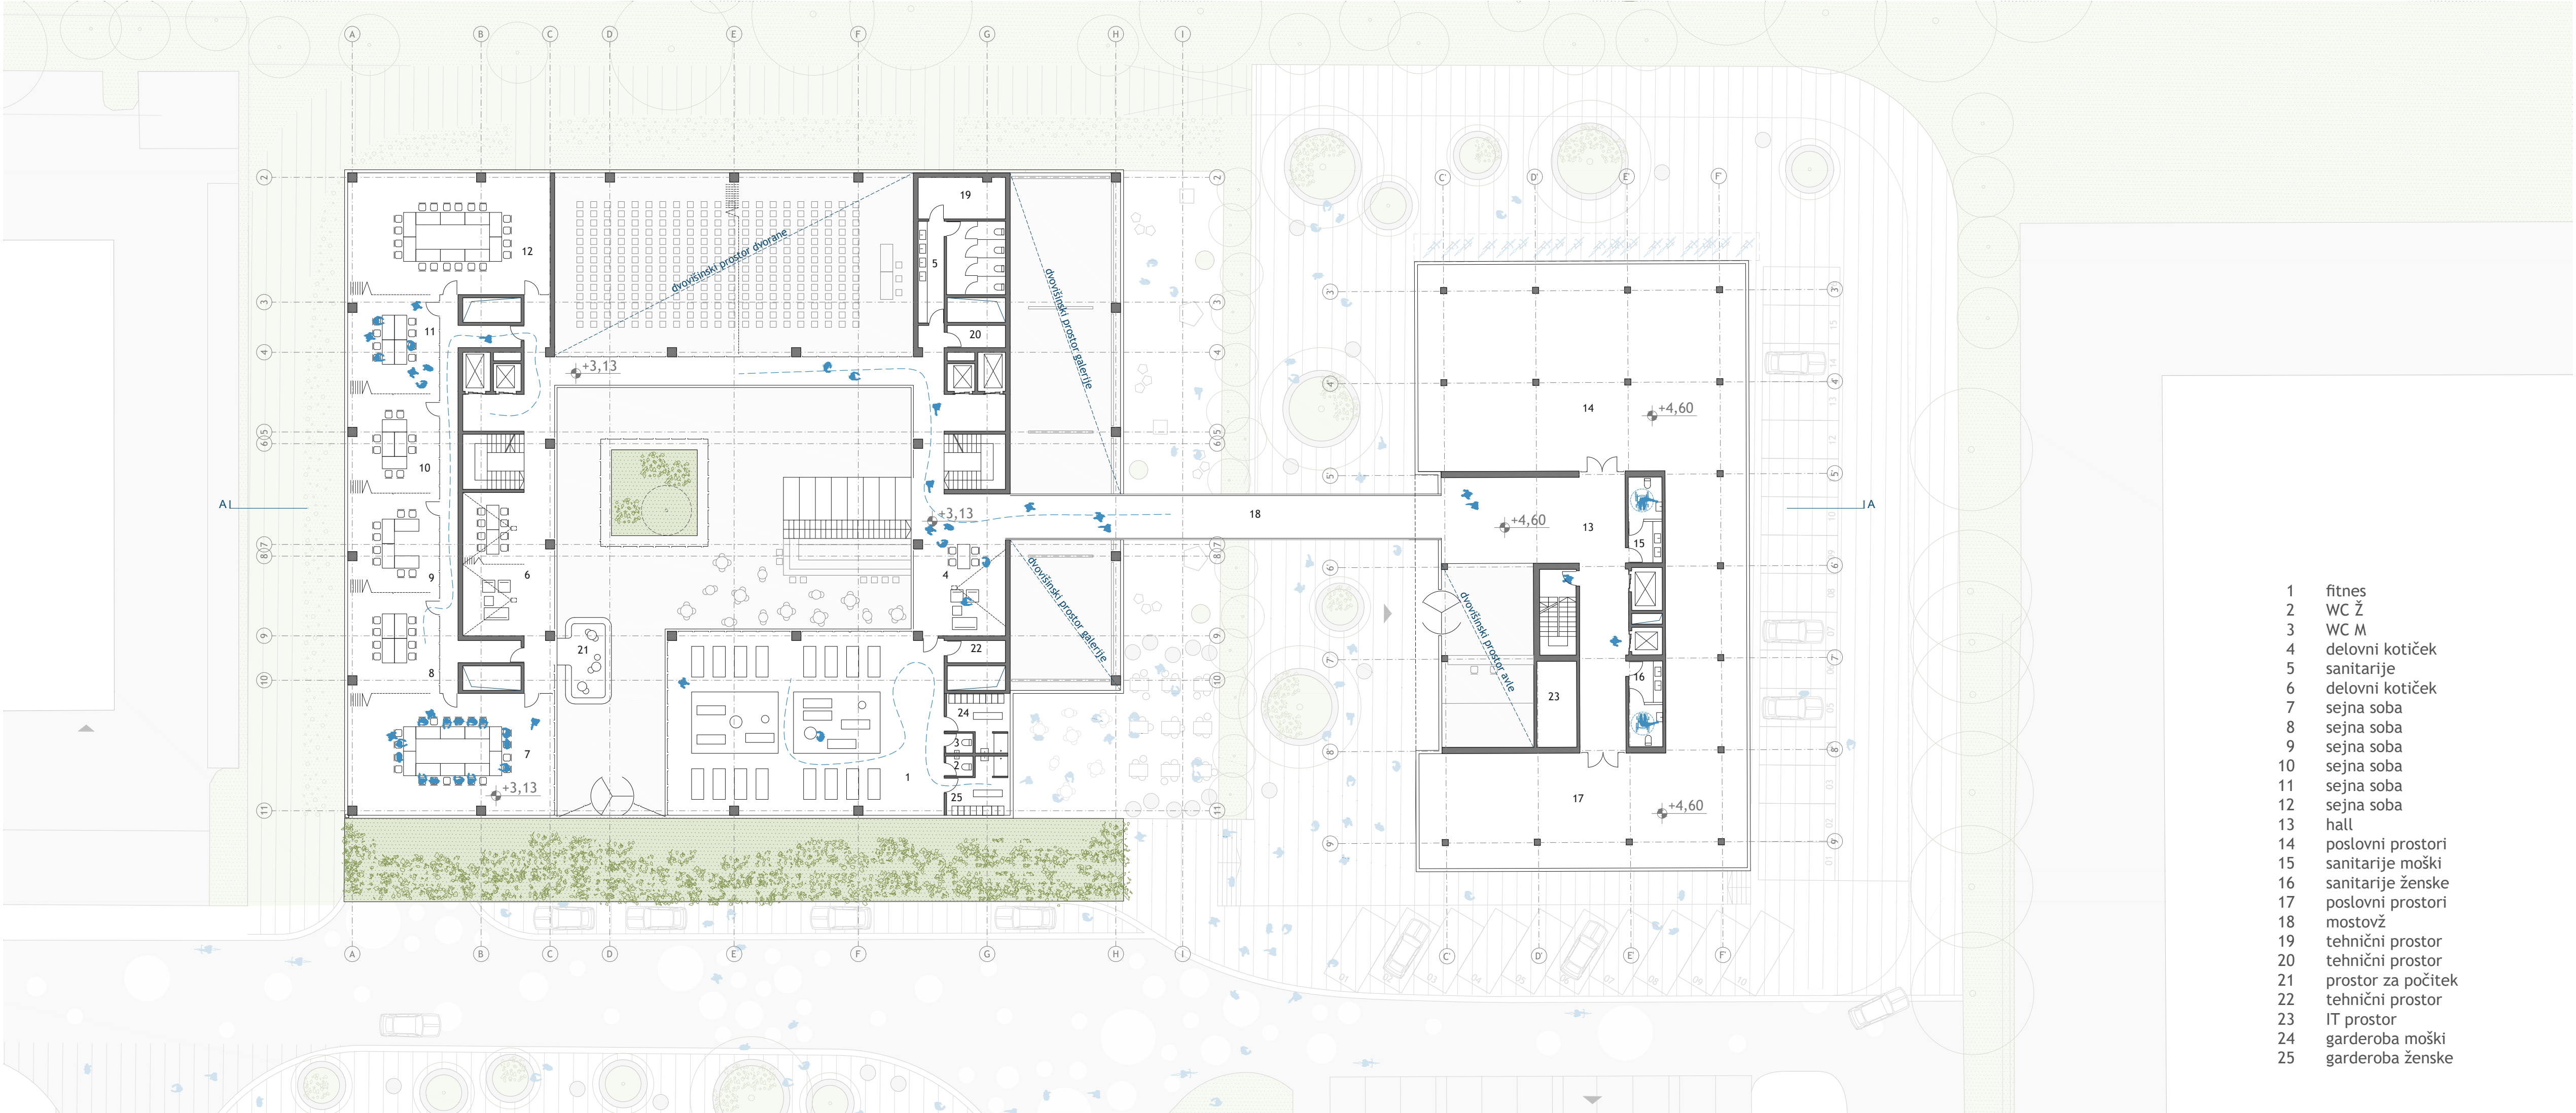

TLORIS MEZANINA m 1:250

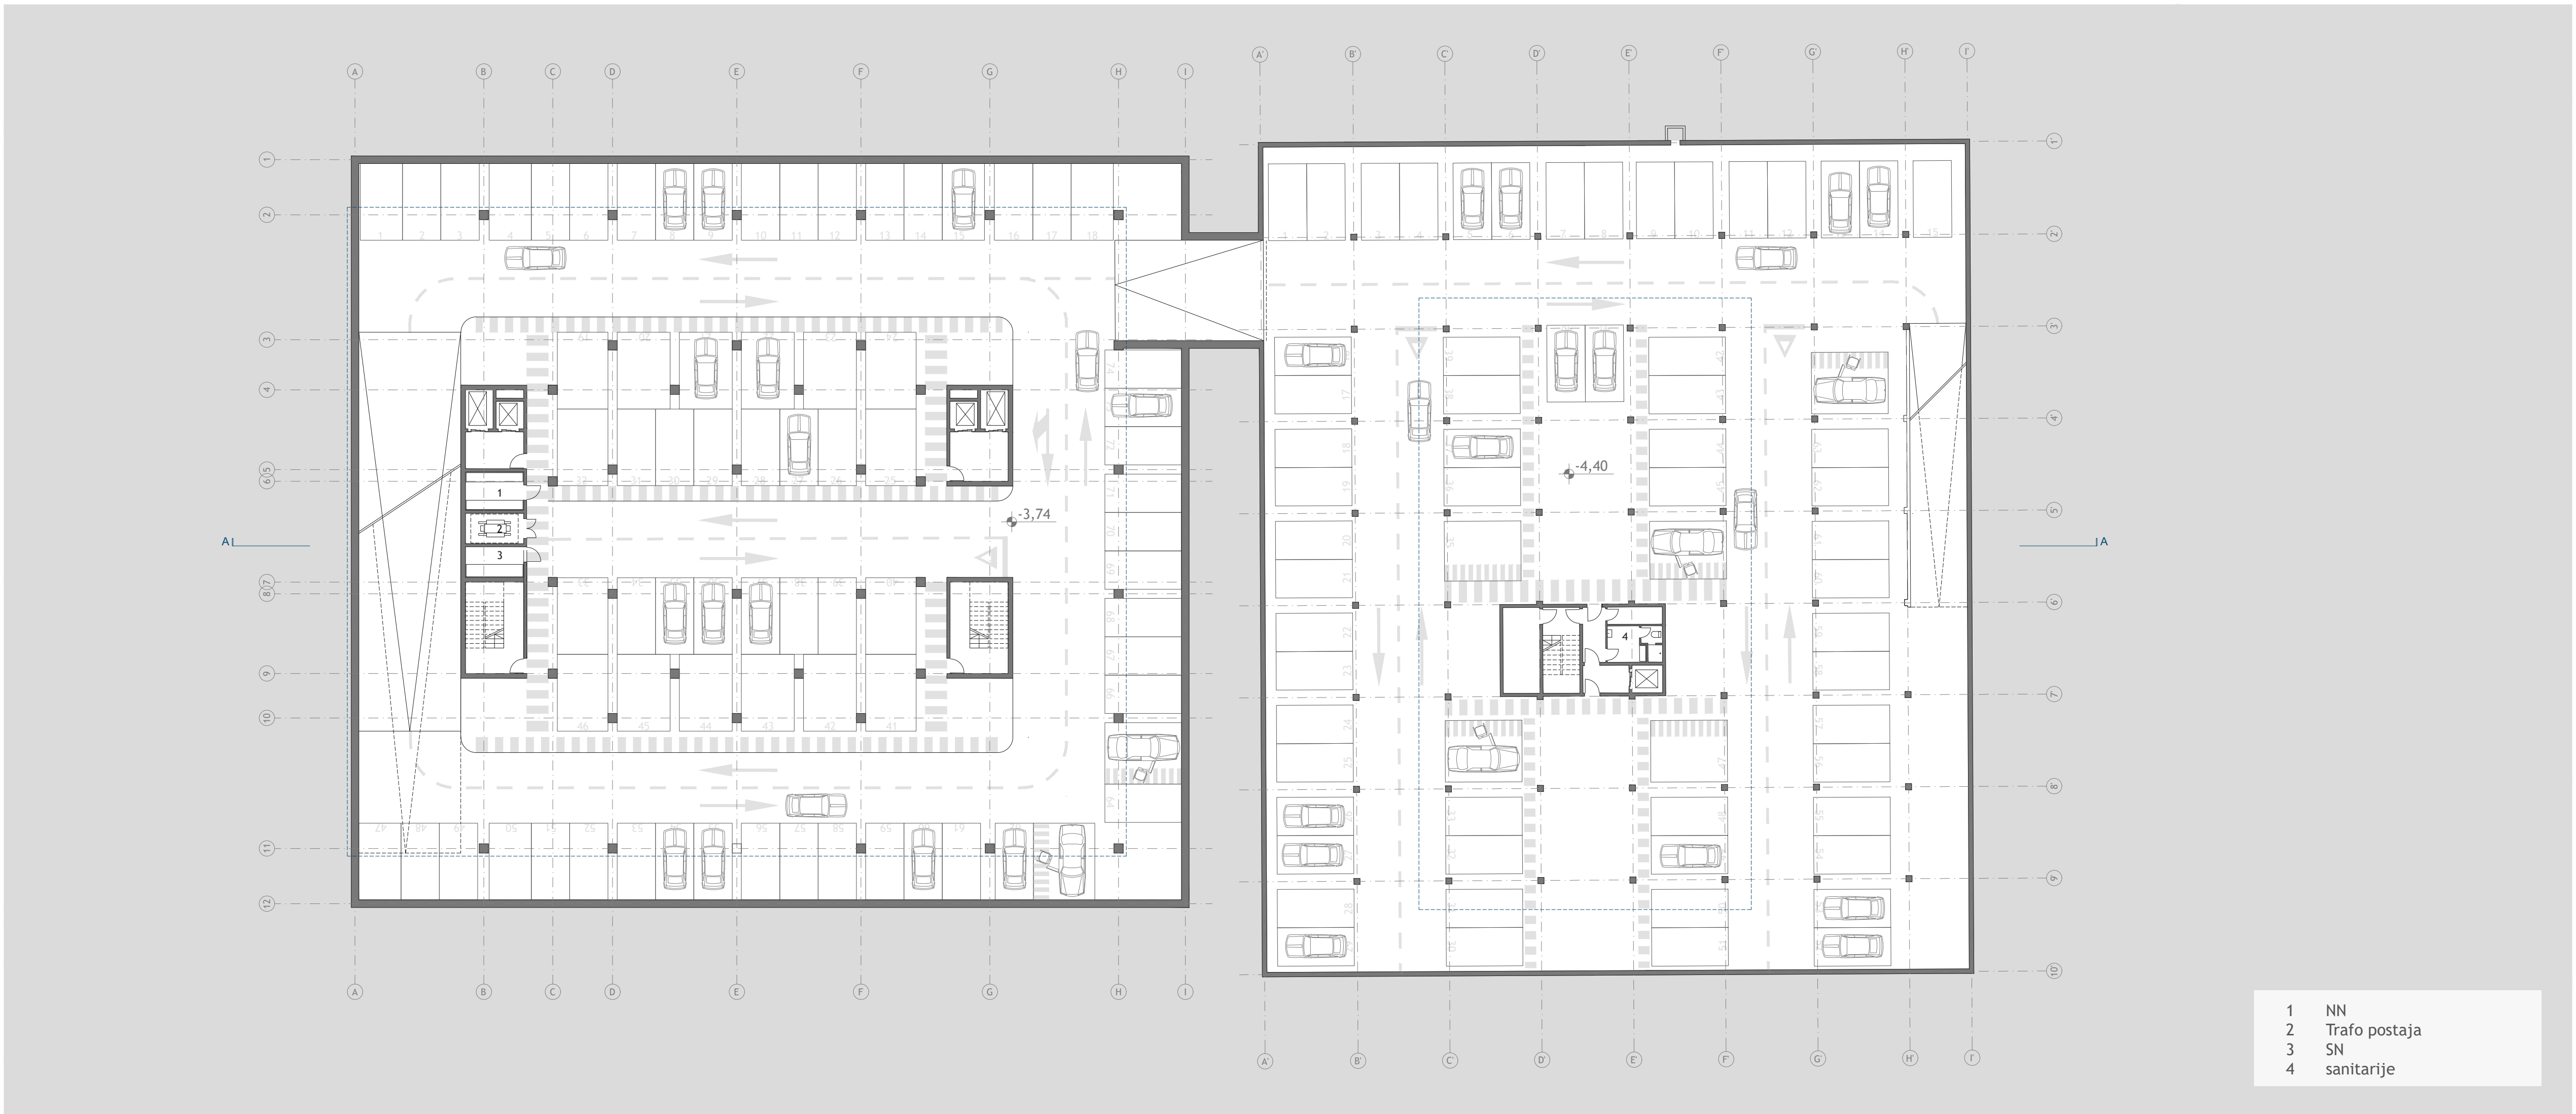

TLORIS I. KLETI m 1:250

